



Marina Strawberry Tree



Western Redbud



Chinese Fringe Tree



Ginkgo Fairmont



Sweet Bay



Urban Pinnacle Oak



Streetspire Oak




Emerald Sunshine Elm

PLANT SCHEDULE

TREES	BOTANICAL / COMMON NAME	CONT	WATER USE
	Arbutus x 'Marina' Marina Strawberry Tree Standard	15 gal	Low
	Cercis occidentalis 'Claremont' Claremont Western Redbud	15 gal	Low
	Chionanthus retusus Chinese Fringe Tree	15 gal	Med
	Ginkgo biloba 'Fairmont' Fairmont Maidenhair Tree	15 gal	Med
	Laurus nobilis 'Monem' TM Emerald Wave Sweet Bay	15 gal	Low
	Quercus macrocarpa 'Urban Pinnacle' Urban Pinnacle Oak	24"box	Med
	Quercus robur x alba 'JFS-KW1QX' TM Streetspire Oak	24"box	Med
	Ulmus propinqua 'JFS-Bieberich' TM Emerald Sunshine Elm	24"box	Low

SHRUBS	BOTANICAL / COMMON NAME	CONT	WATER USE
	Anigozanthos x 'Bush Baby' Bush Baby Kangaroo Paw		
	Bouteloua gracilis 'Blonde Ambition' Blonde Ambition Blue Grama		
	Calamagrostis x acutiflora 'Karl Foerster' Karl Foerster Feather Reed Grass		
	Carex tumulicola Foothill Sedge		
	Chondropetalum tectorum Small Cape Rush		
	Dianella caerulea 'Breeze' Breeze Flax Lily		
	Dianella tasmanica 'Variegata' Variegated Flax Lily		
	Epilobium californicum 'Bowman's#1' California Fuchsia		
	Erigeron glaucus 'WR' Wayne Roderick Seaside Daisy	100	
	Festuca glauca Blue Fescue	80	
	Juncus patens California Gray Rush	60	
	Muhlenbergia capillaris 'Lenca' TM Regal Mist Pink Muhly Grass	40	
	Pittosporum tenuifolium Tawhiwhi	20	
	Symphoricarpos albus Common White Snowferry		
	Verbena lilacina 'De la Mar' De la Mar Lilac Verbena		

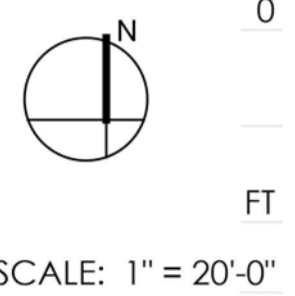



Marina Strawberry Tree



Western Redbud



Chinese Fringe Tree



Ginkgo Fairmont



Sweet Bay



Urban Pinnacle Oak



Streetspire Oak








Emerald Sunshine Elm

PLANT SCHEDULE

TREES	BOTANICAL / COMMON NAME	CONT	WATER USE
	Arbutus x 'Marina' Marina Strawberry Tree Standard	15 gal	Low
	Cercis occidentalis 'Claremont' Claremont Western Redbud	15 gal	Low
	Chionanthus retusus Chinese Fringe Tree	15 gal	Med
	Ginkgo biloba 'Fairmont' Fairmont Maidenhair Tree	15 gal	Med
	Laurus nobilis 'Monem' TM Emerald Wave Sweet Bay	15 gal	Low
	Quercus macrocarpa 'Urban Pinnacle' Urban Pinnacle Oak	24"box	Med
	Quercus robur x alba 'JFS-KW1QX' TM Streetspire Oak	24"box	Med
	Ulmus propinqua 'JFS-Bieberich' TM Emerald Sunshine Elm	24"box	Low

SHRUBS	BOTANICAL / COMMON NAME
	Anigozanthos x 'Bush Baby' Bush Baby Kangaroo Paw
	Bouteloua gracilis 'Blonde Ambition' Blonde Ambition Blue Grama
	Calamagrostis x acutiflora 'Karl Foerster' Karl Foerster Feather Reed Grass
	Carex tumulicola Foothill Sedge
	Choncropetalum tectorum Small Cape Rush
	Dianella caerulea 'Breeze' Breeze Flax Lily
	Dianella tasmanica 'Variegata' Variegated Flax Lily
	Epilobium californicum 'Bowman's#1' California Fuchsia
	Erigeron glaucus 'WR' Wayne Roderick Seaside Daisy
	Festuca glauca Blue Fescue
	Juncus patens California Gray Rush
	Muhlenbergia capillaris 'Lenca' TM Regal Mist Pink Muhly Grass
	Pittosporum tenuifolium Tawhiwhi
	Symphoricarpos albus Common White Snowberry
	Verbena lilacina 'De la Mar' De la Mar Lilac Verbena

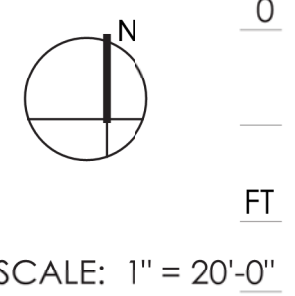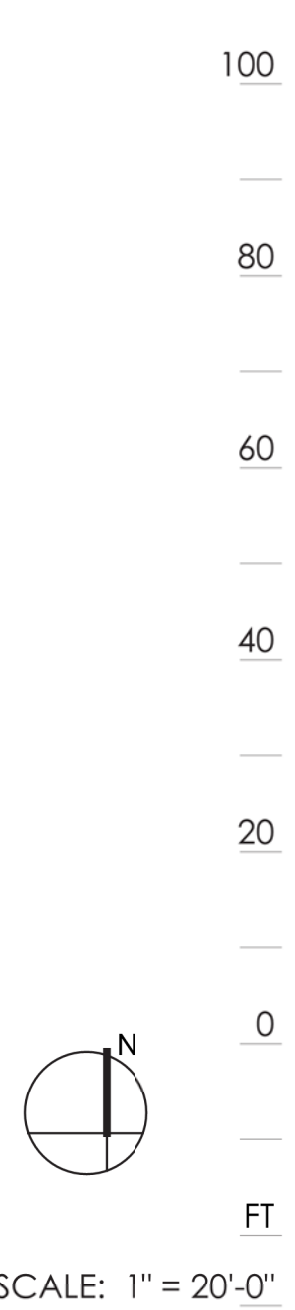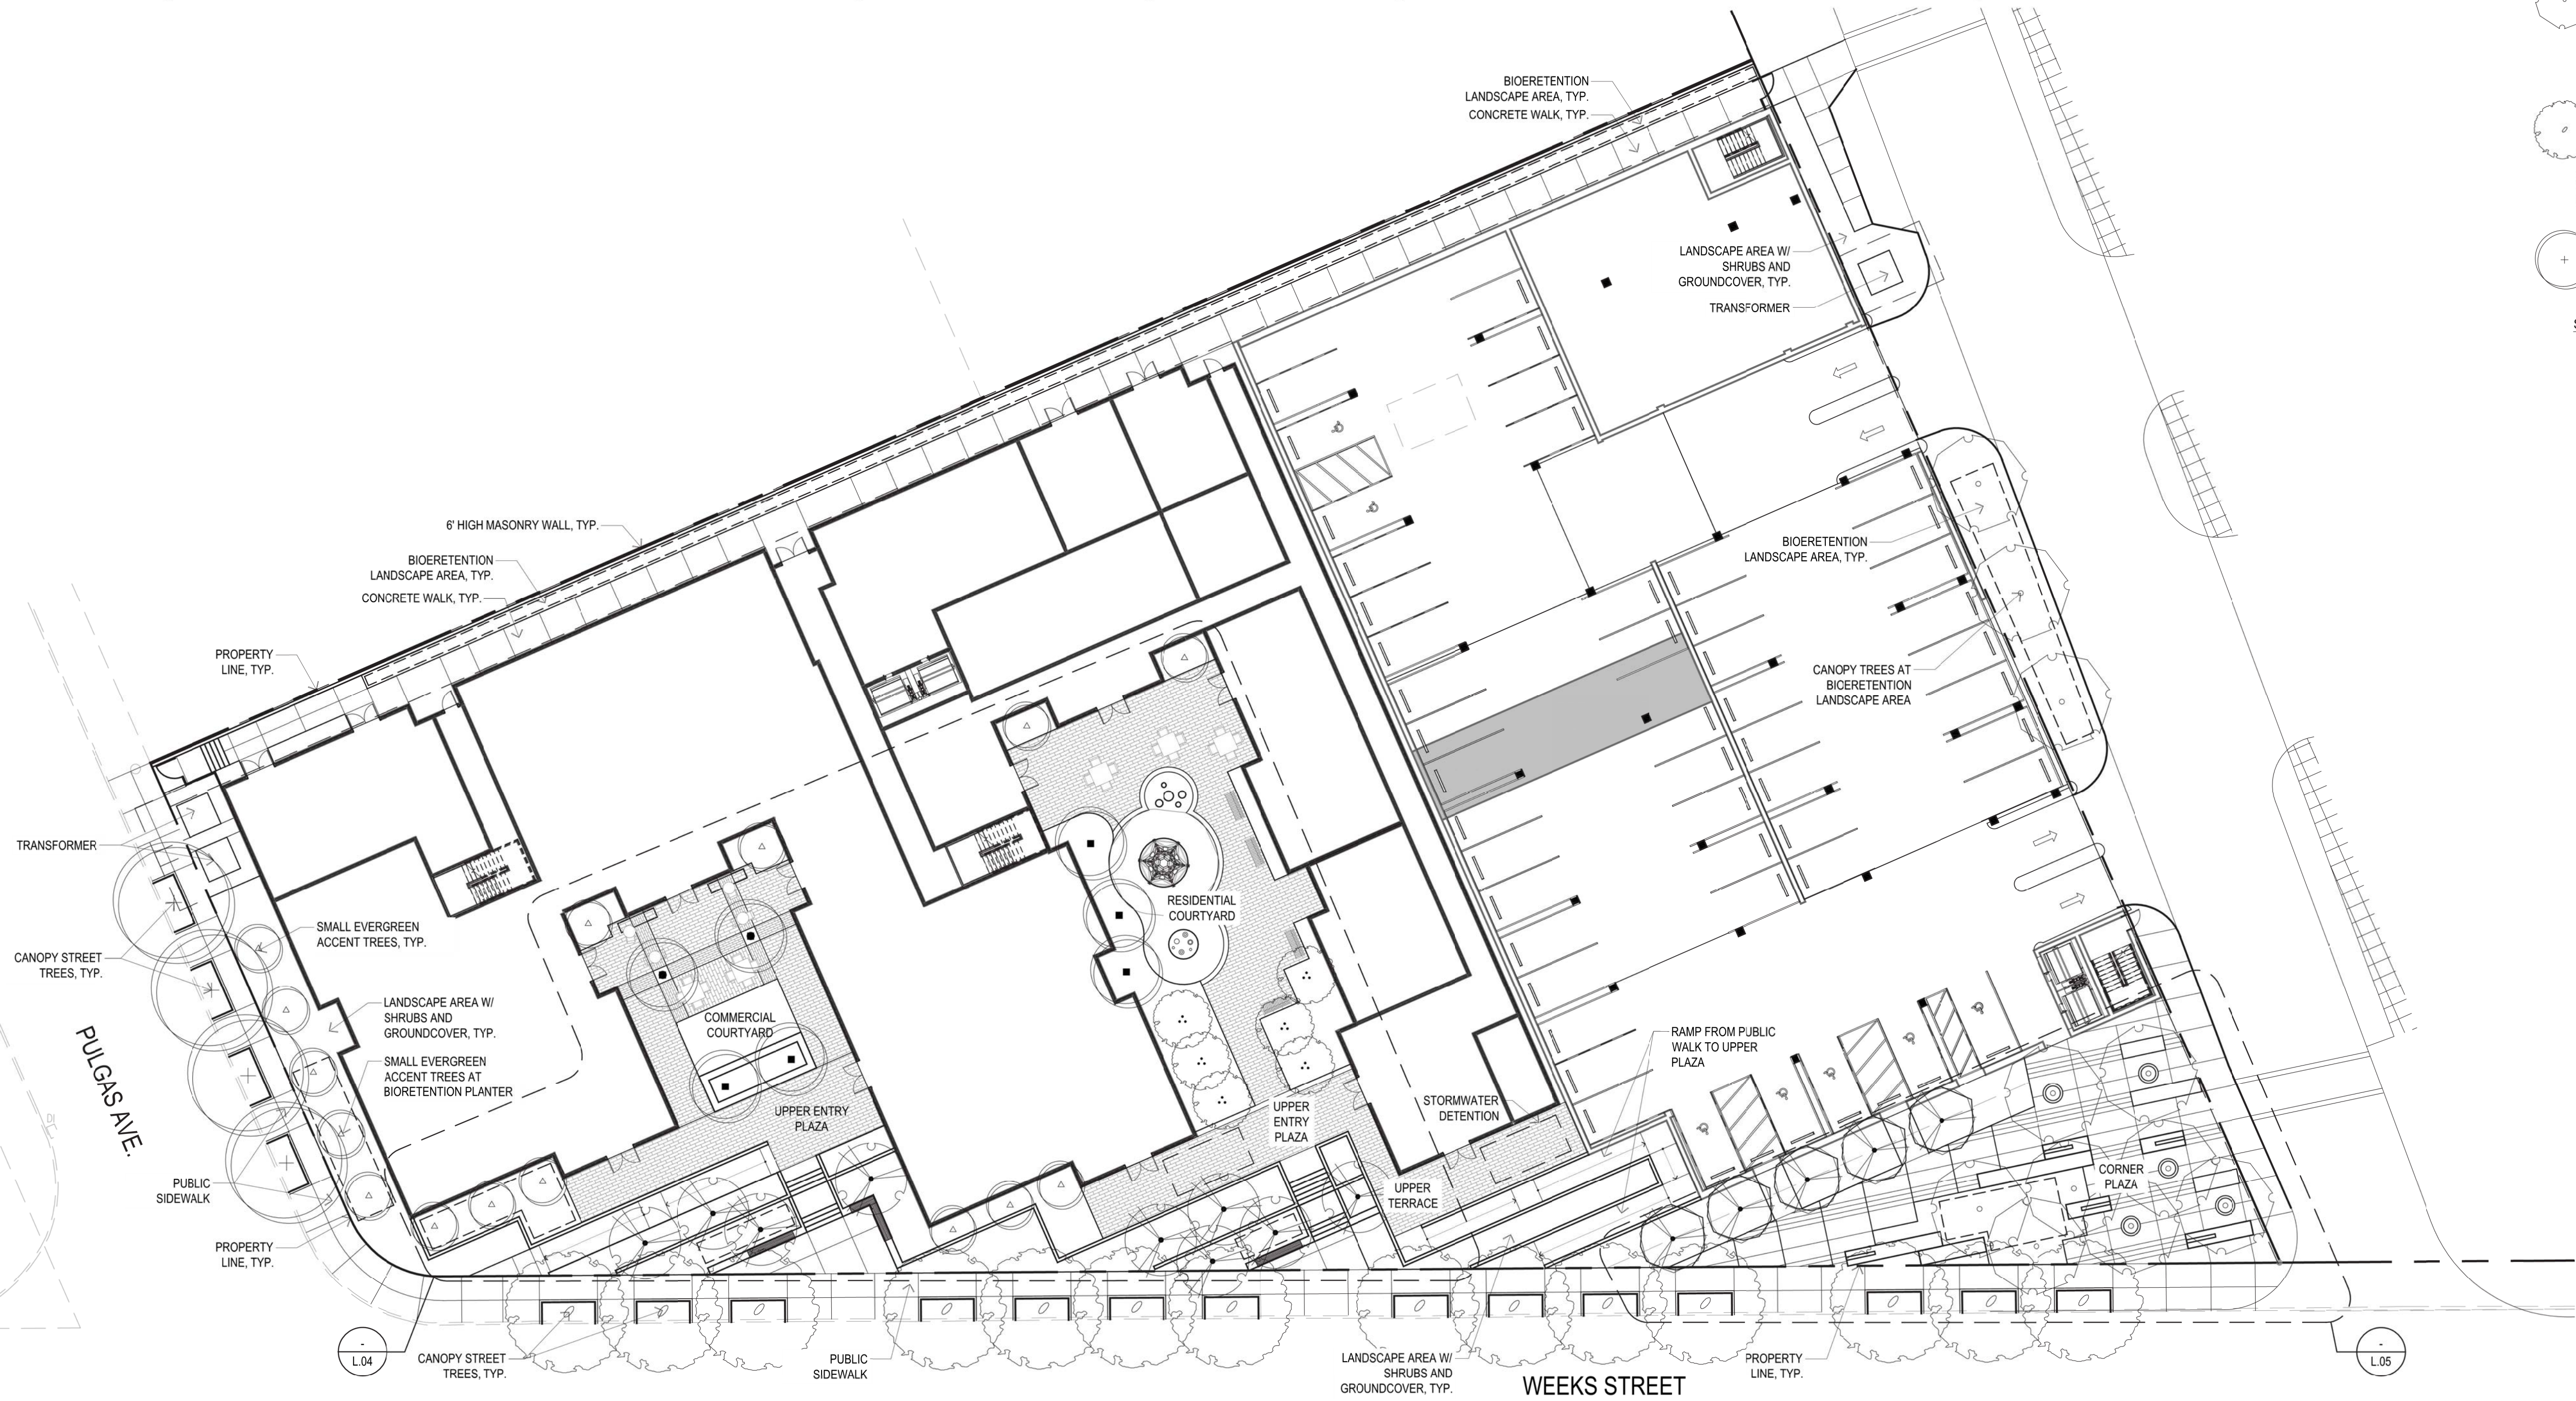

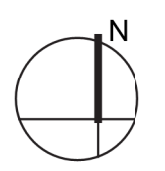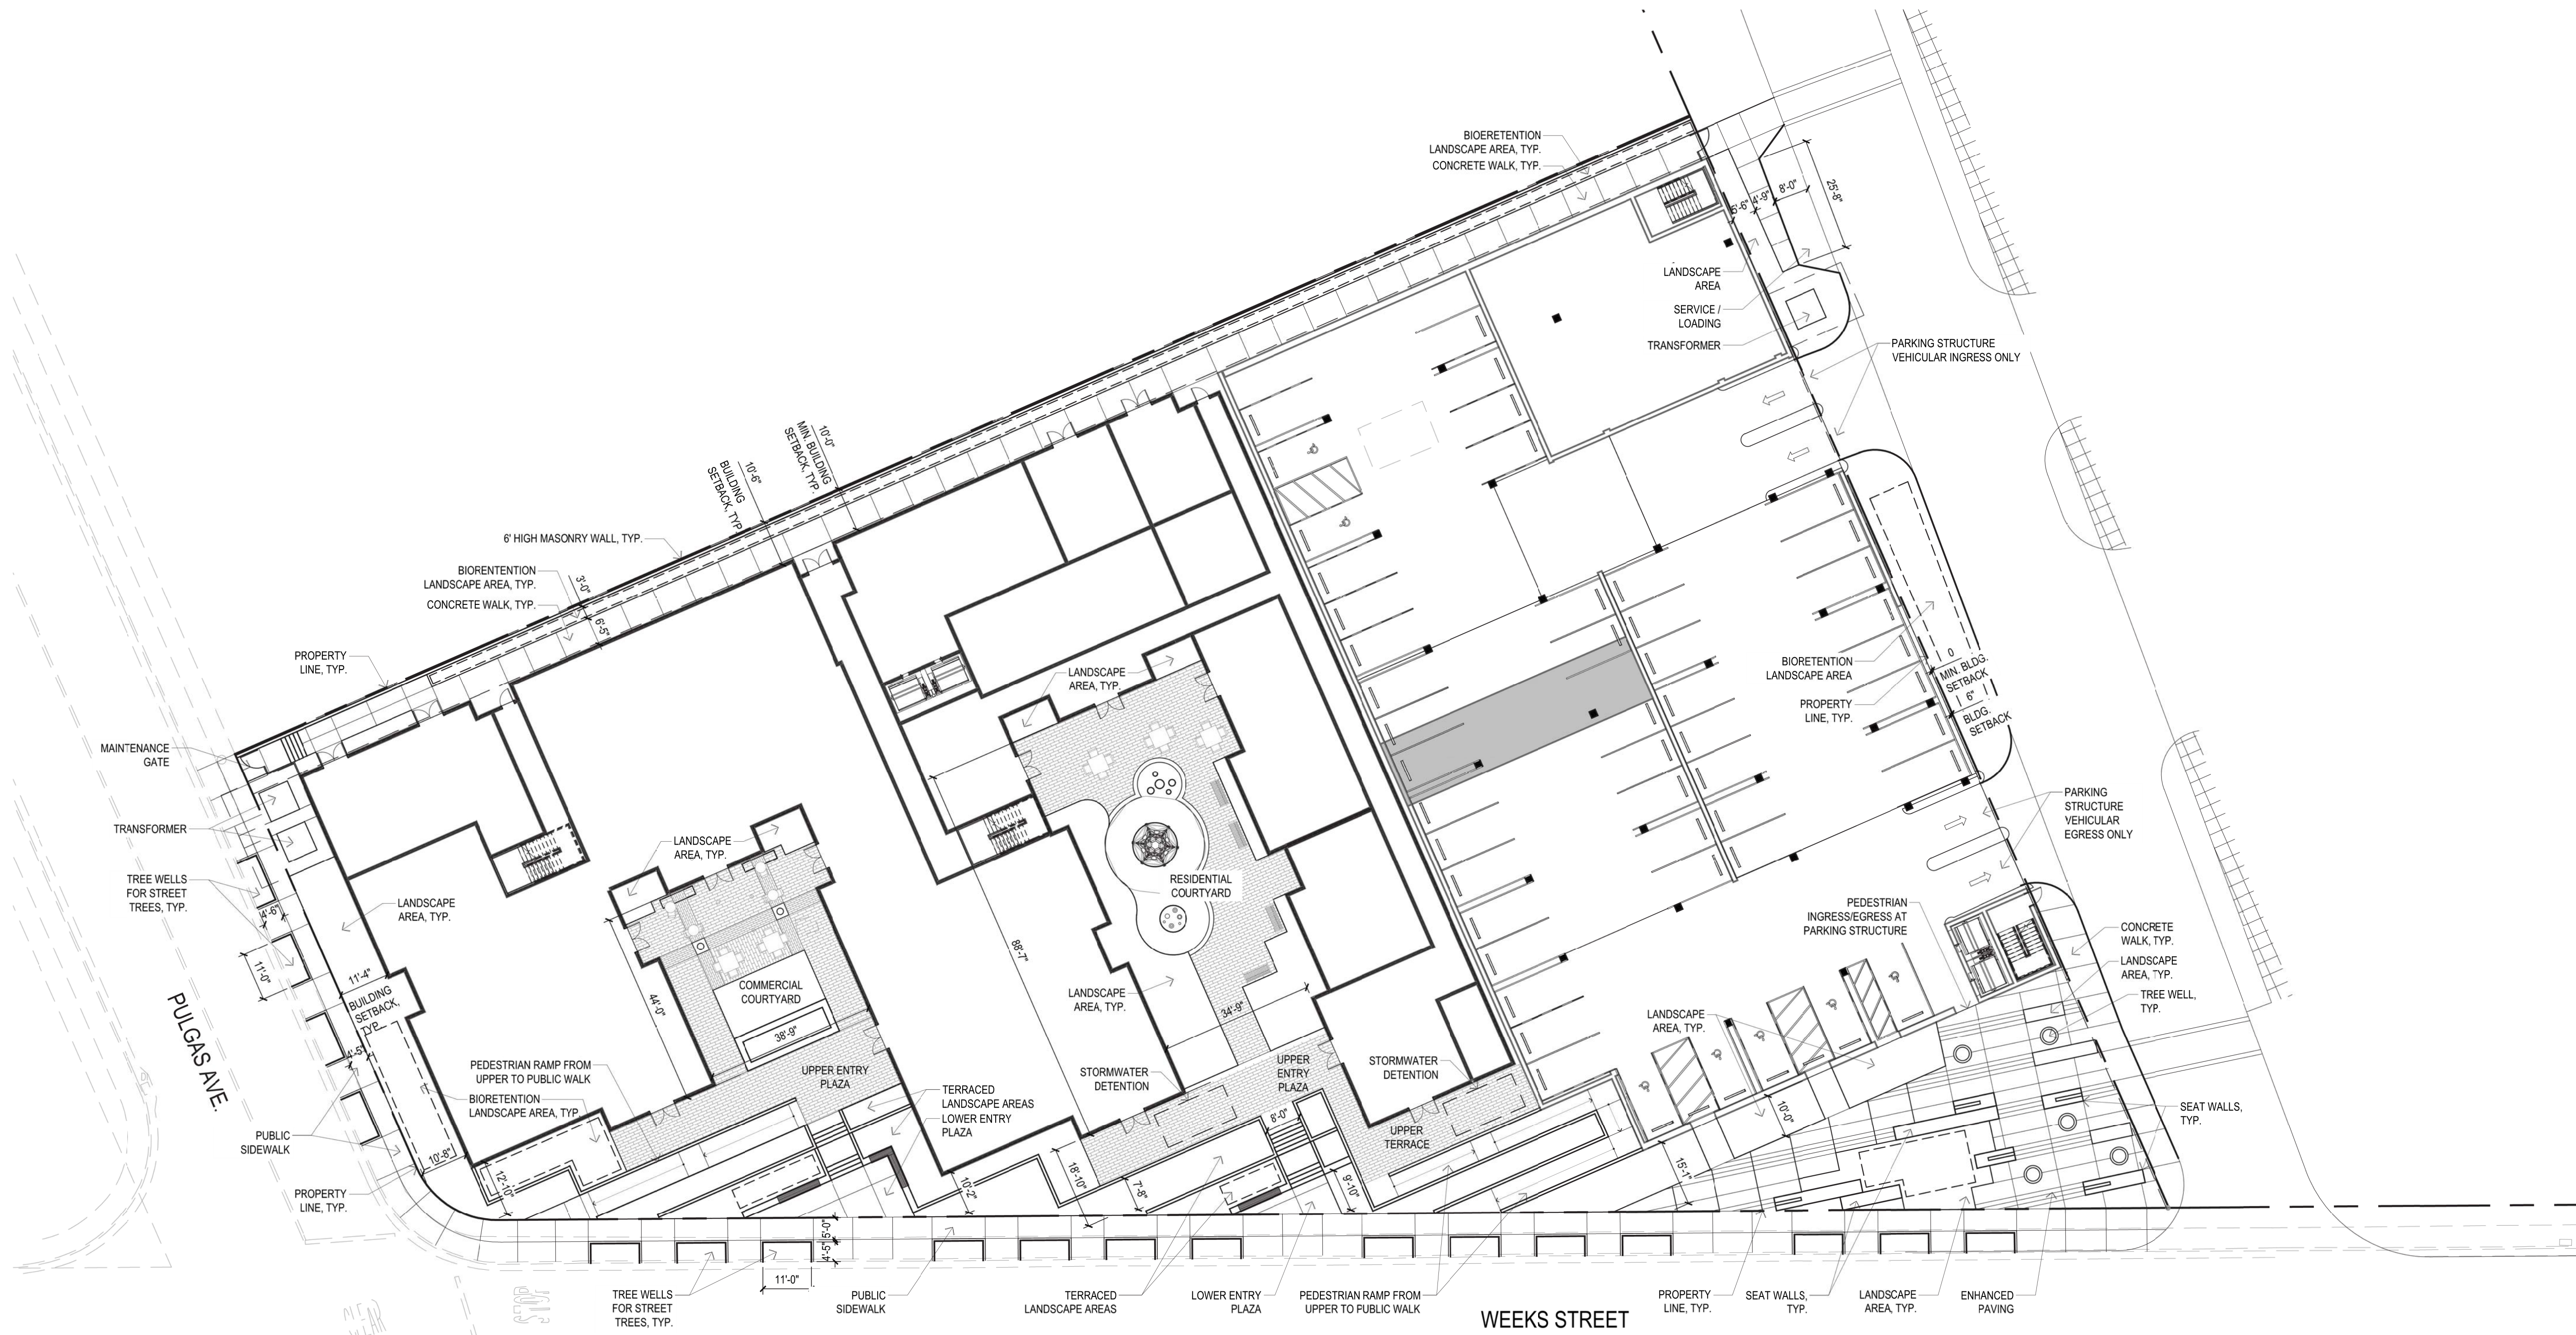

SCALE: 1" = 20'-0"

Owner:



Designer:




Architect of Record:



Architect 1103 Weeks:



Civil Engineer:

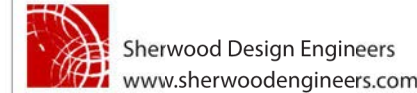

Landscape Architect:



Structural Engineer:



Mechanical Engineer:



Parking Consultant:



1990 Bay Road,
1175 Weeks Street,
1250 Weeks Street
1103 Weeks Street
East Palo Alto, CA

Weeks Street - Site Plan
Major Application / 24 September 2021



Commercial Courtyard



Terraced Walls and Stairs




Paving Materials



Residential Courtyard



Play Structure

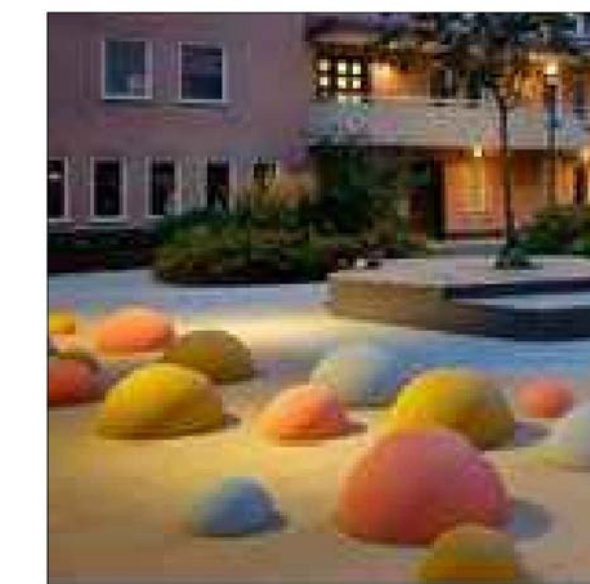

Play Area

