





Plaza Seatwalls with Bench




**Enhanced Paving** 



Plaza Tree



Tree Grate at Plaza

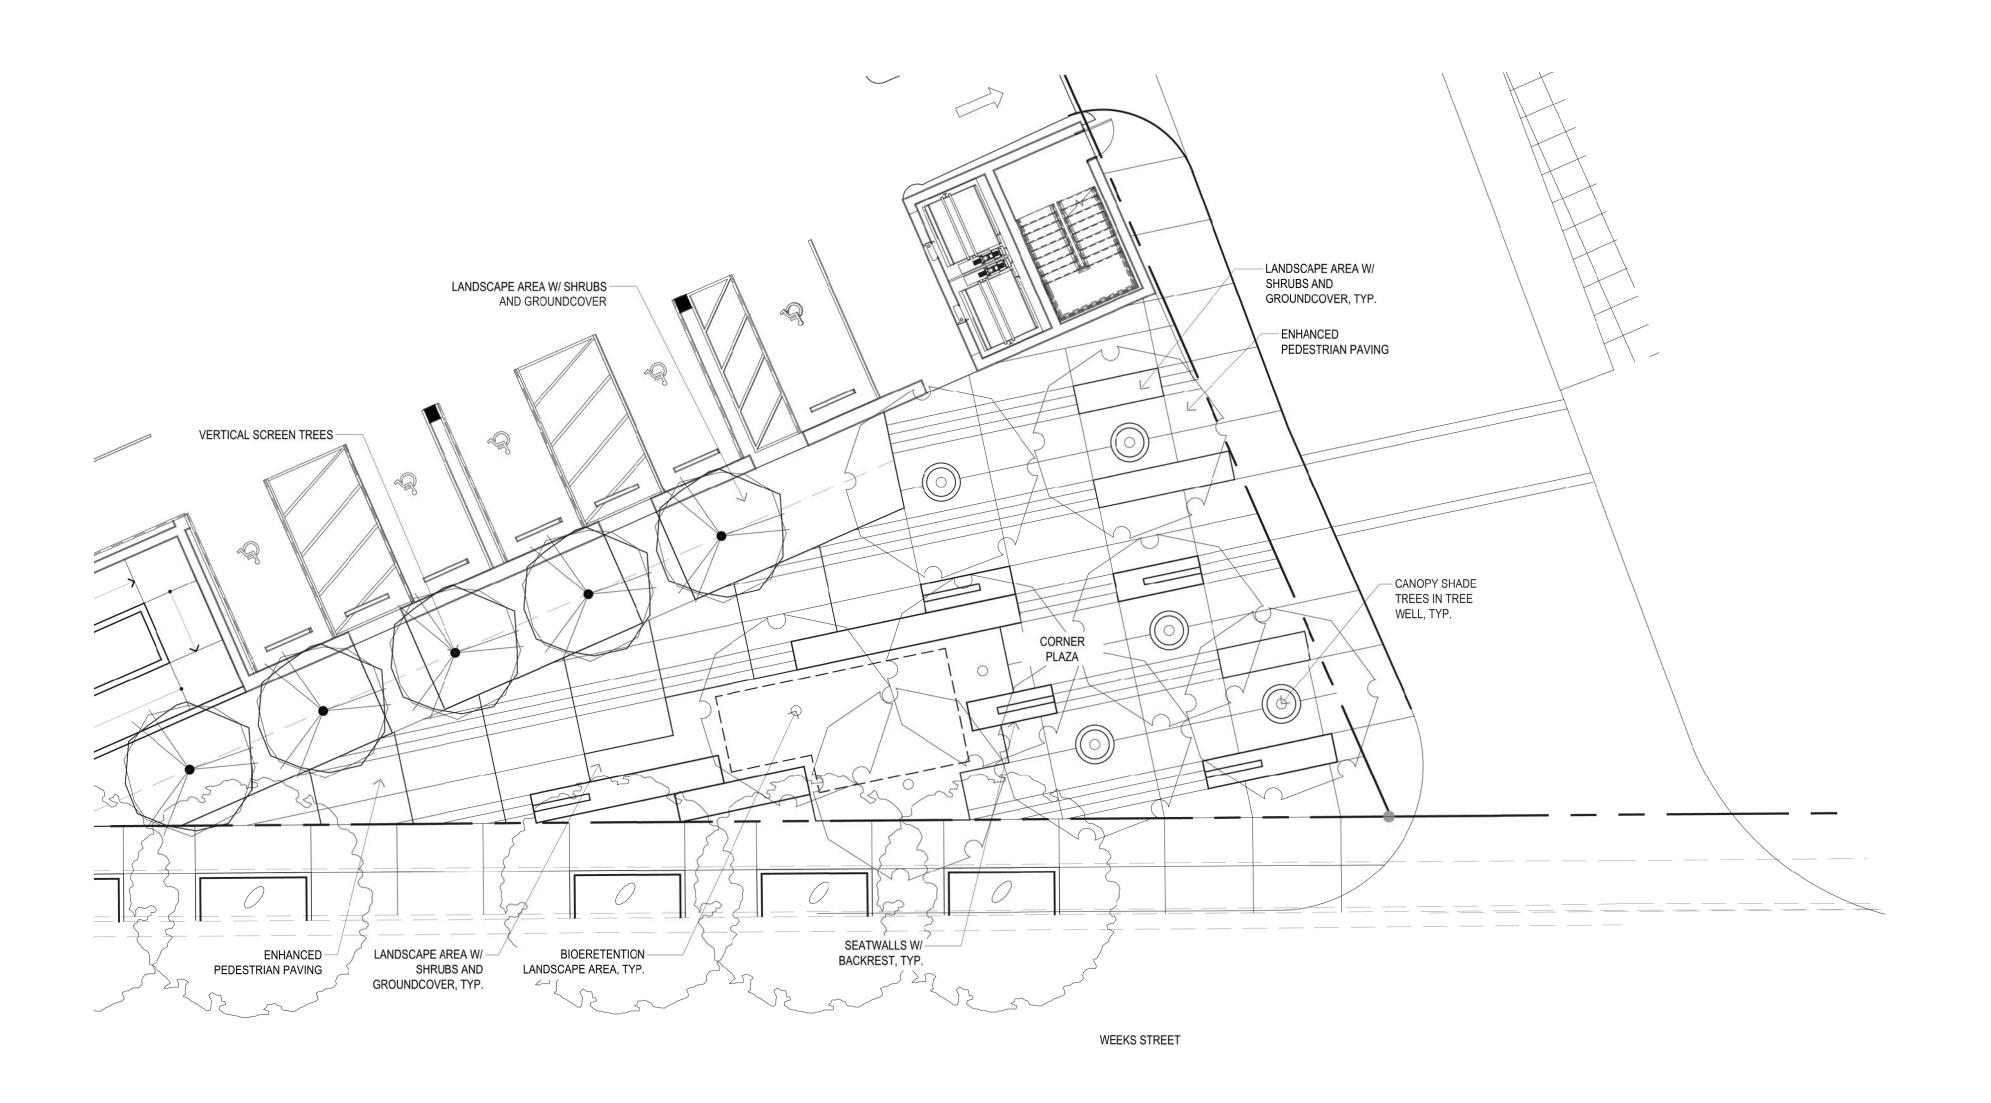



50

30

20

SCALE: 1" = 10'-<u>0"</u>












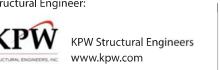









L-1.000



OVERALL SITE PLAN

Major Application / 24 September 2021

