

















## LANDSCAPE SCULPTURES WOODLAND PARK COMMUNITIES

ISSUED BY: TYLER PEW

DATE: 08-17-18

SCALE: NTS

# SDD 100

KEYMAP

• **ELEMENT 1**  
**SEE SSD 200**

• **ELEMENT 2**  
**SEE SSD300**

• **ELEMENT 3**  
**SEE SSD400**

• **ELEMENT 4**  
**SEE SSD 500**

• **ELEMENT 5**  
**SEE SSD 500**

Phase 1

SITE FURNITURE, OWNER  
TO PROVIDE

### PAINT COLORS:

ELEMENT 1- MAGENTA PANTONE  
E22380, EQUIVALENT BENJAMIN  
MOORE EXTERIOR PAINT 2079-30

ELEMENT 2- GREEN PANTONE  
57A359, EQUIVALENT BENJAMIN  
MOORE EXTERIOR PAINT 558

ELEMENT 3,4,5- BLUE PANTONE  
0B8CAC, EQUIVALENT BENJAMIN  
MOORE EXTERIOR PAINT CW-670




LANDSCAPE SCULPTURES  
WOODLAND PARK COMMUNITIES

ISSUED BY: TYLER PEW


DATE: 08-17-18

SCALE: NTS

SDD 200  
ELEMENT 1

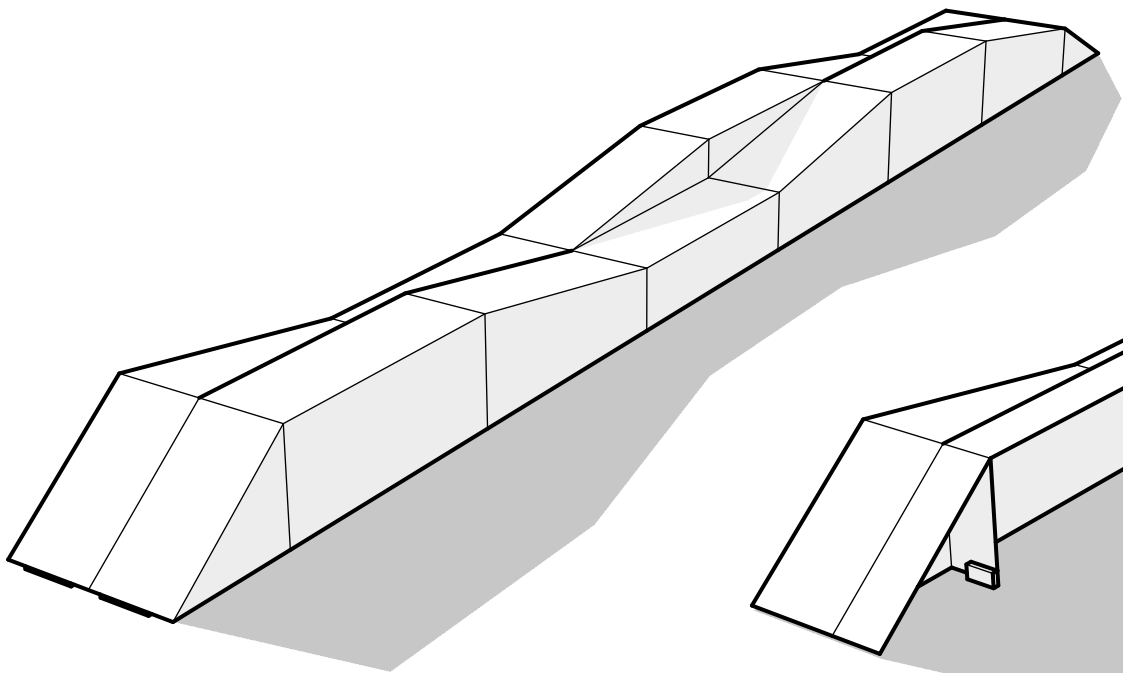

01 PERSPECTIVE  
SCALE: N.T.S.

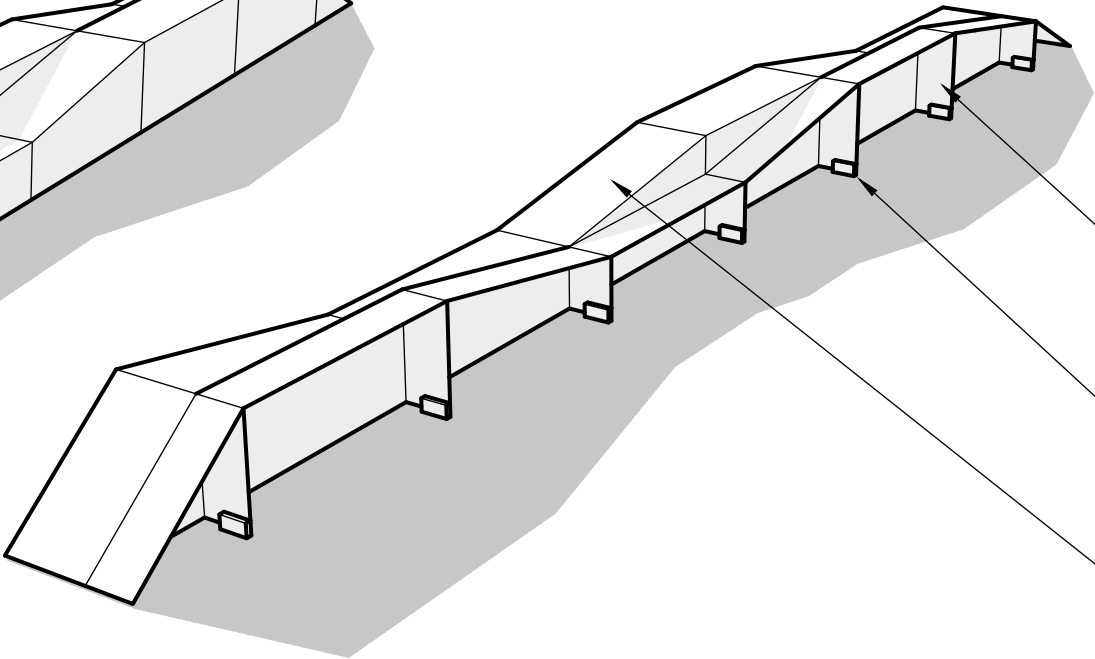


02 PERSPECTIVE WITH SECTION CUT  
SCALE: N.T.S.

NOTE: SECTIONS TO BE  
FASTENED WITH 3/8"  
ZINC THRU BOLTS


• INTERIOR WOODEN FRAME,  
3/4" ACX DOUG FIR

• 2" PRESSURE TREATED BLOCKS  
TO HOLD STRUCTURE FROM  
GROUND 1/2"

• 3/4" ACX PLY TYPICAL, SANDED  
AND FINISHED WITH PAINT  
AND SEALER. ALL TOP SURFACES  
TO BE FINISHED WITH NON SLIP  
TEXTURE PAINT TO MATCH

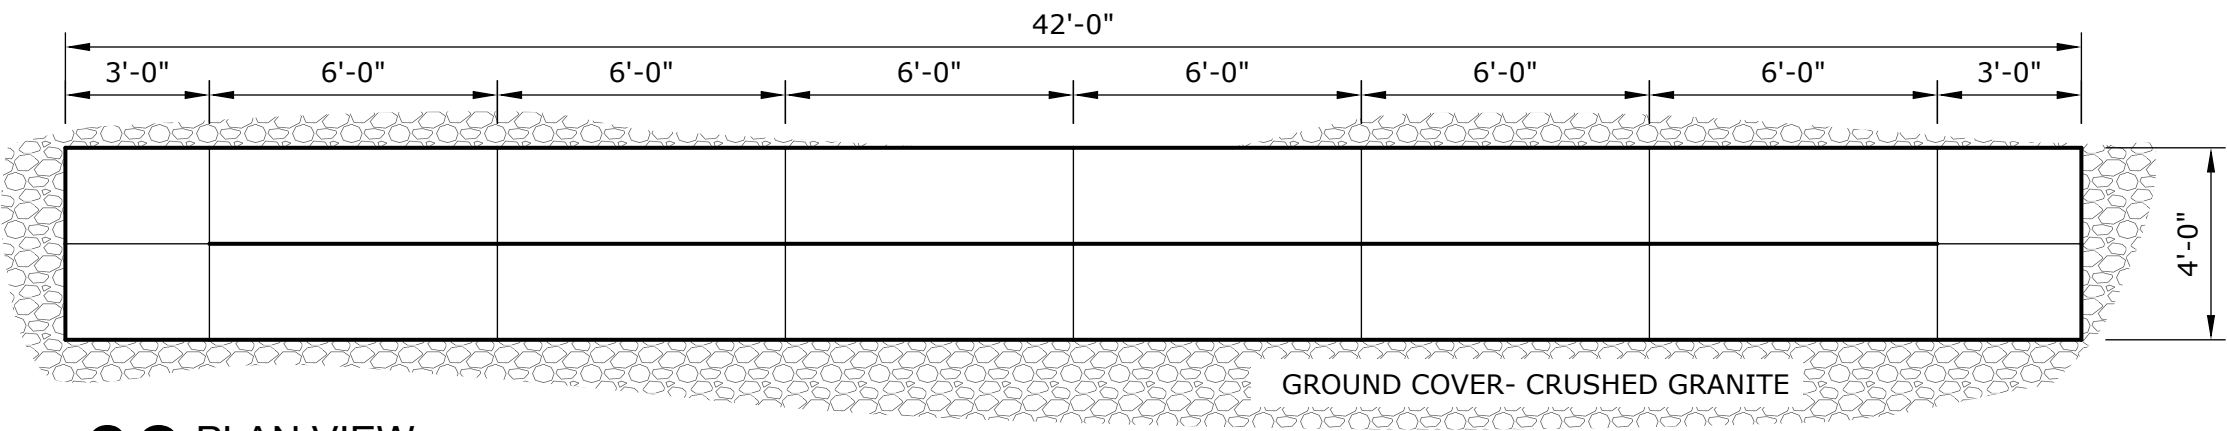


03 PLAN VIEW  
SCALE: 1/4" = 1'- 0"

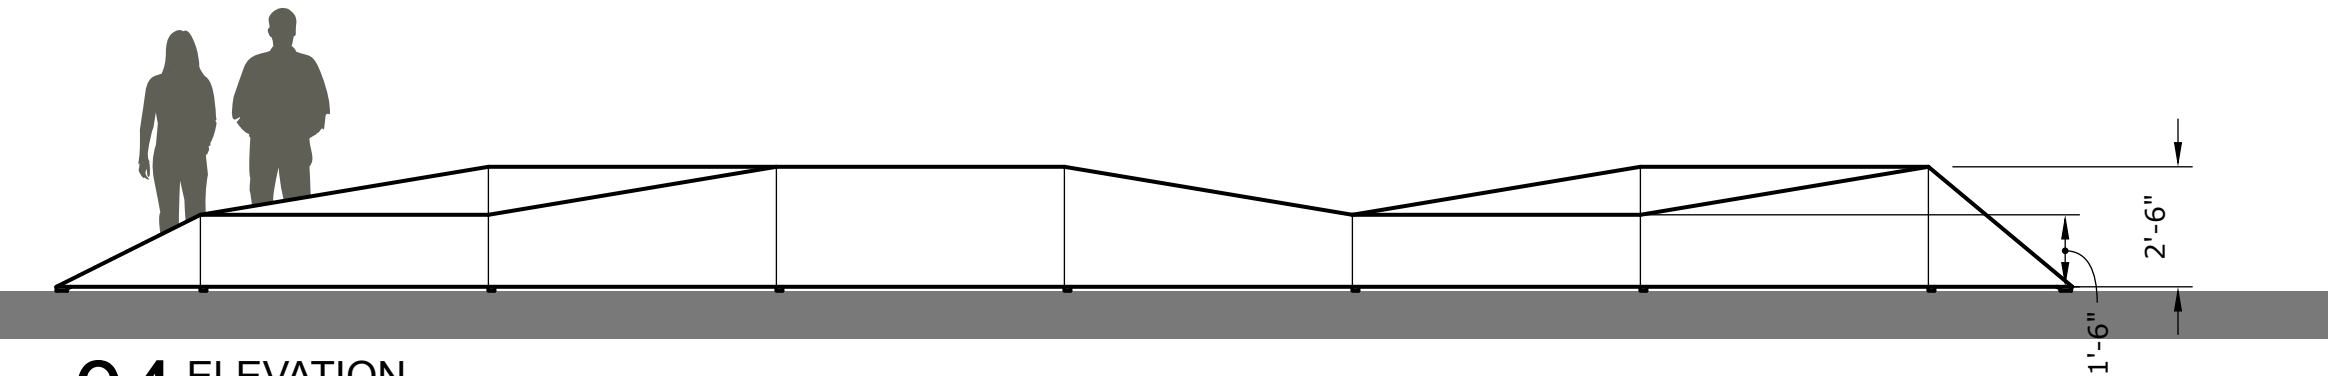


04 ELEVATION  
SCALE: 1/4" = 1'- 0"



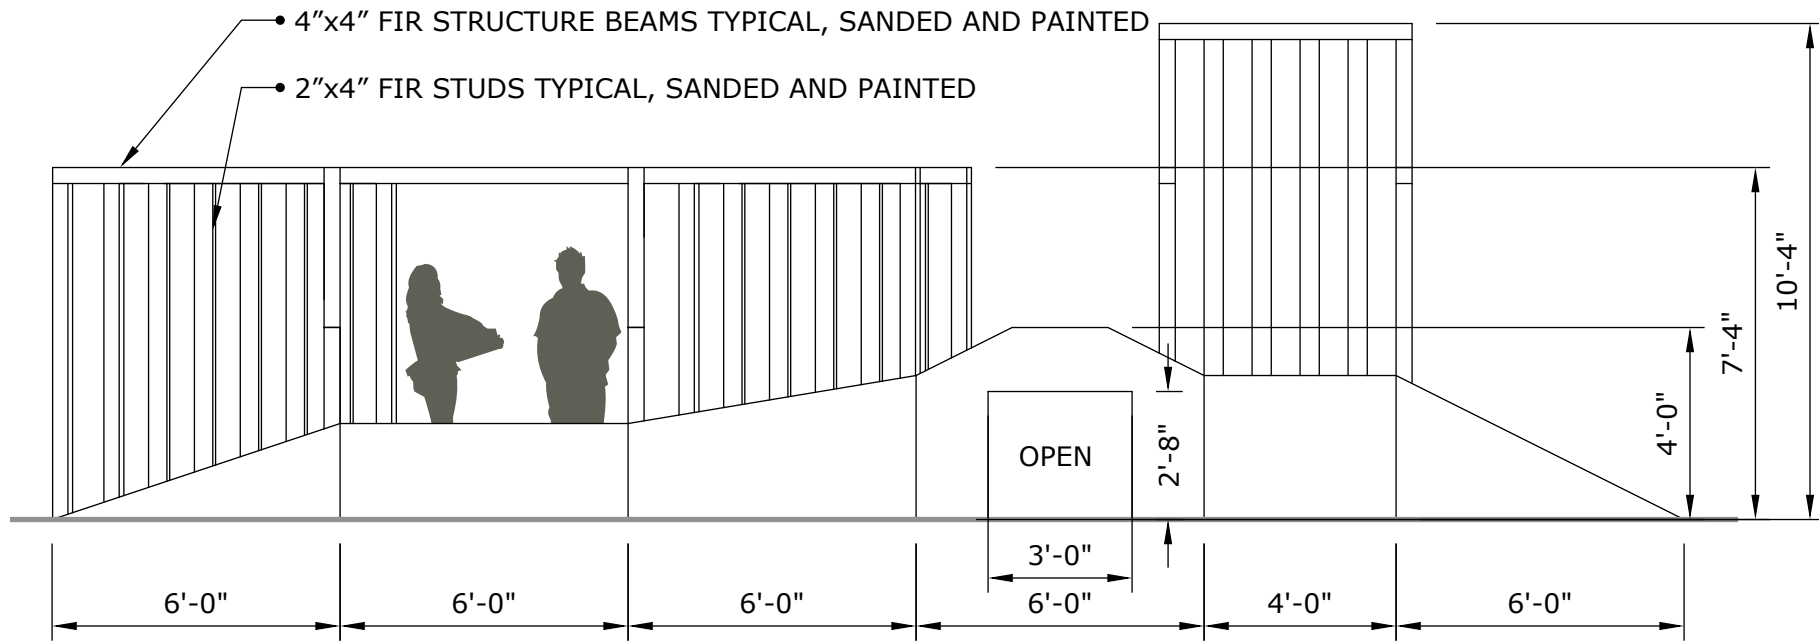


**02** ELEVATION - FRONT  
SCALE: 1/4" = 1'-0"

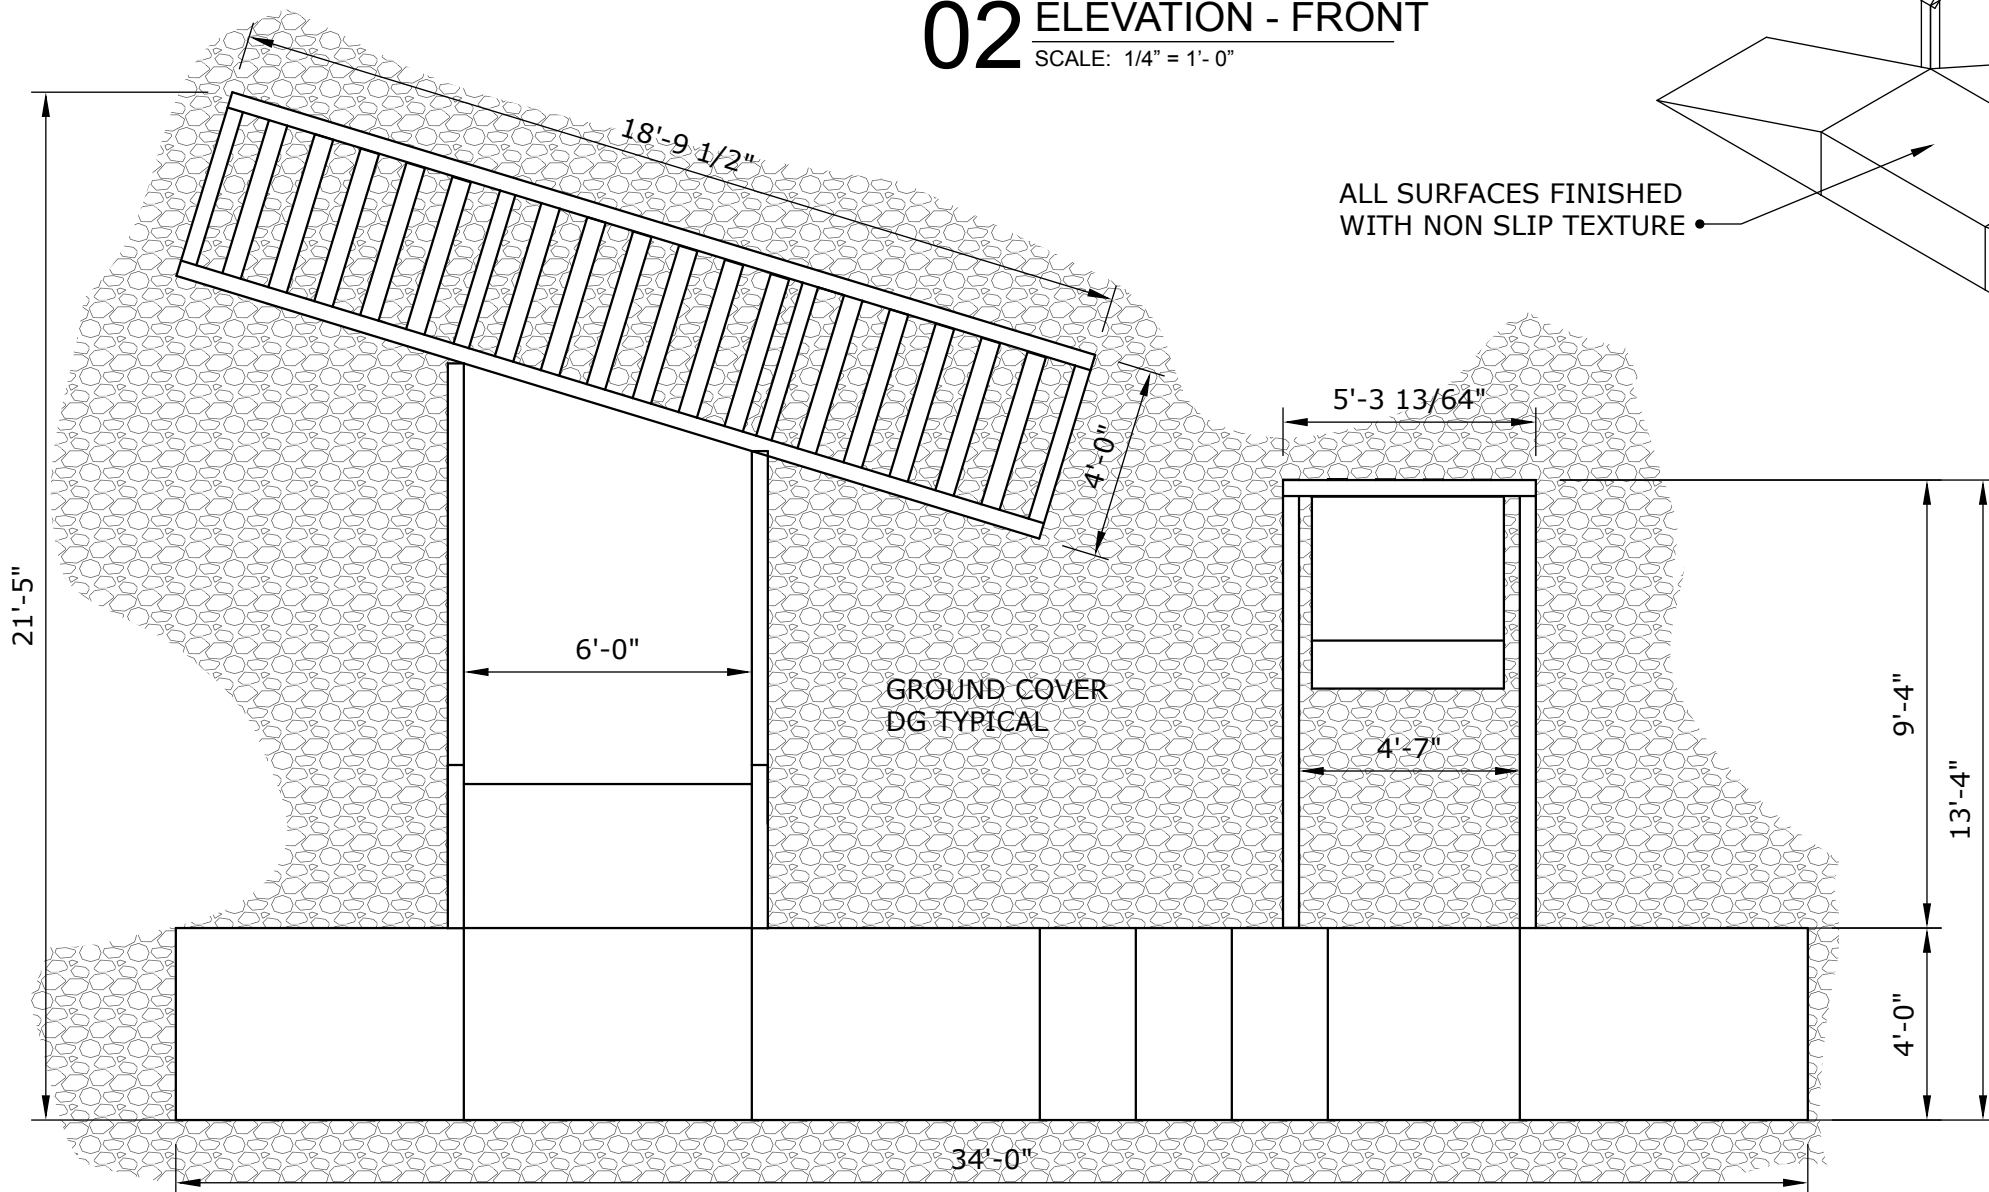

**03** PLAN VIEW  
SCALE: 1/4" = 1'-0"

NOTE: ALL WOOD SURFACES AND EXPOSED FRAMING ELEMENTS TO BE SANDED SMOOTH AND FINISHED WITH SPECIFIED PAINT COLORS

STEEL BRACKETS  
WHERE NECESSARY

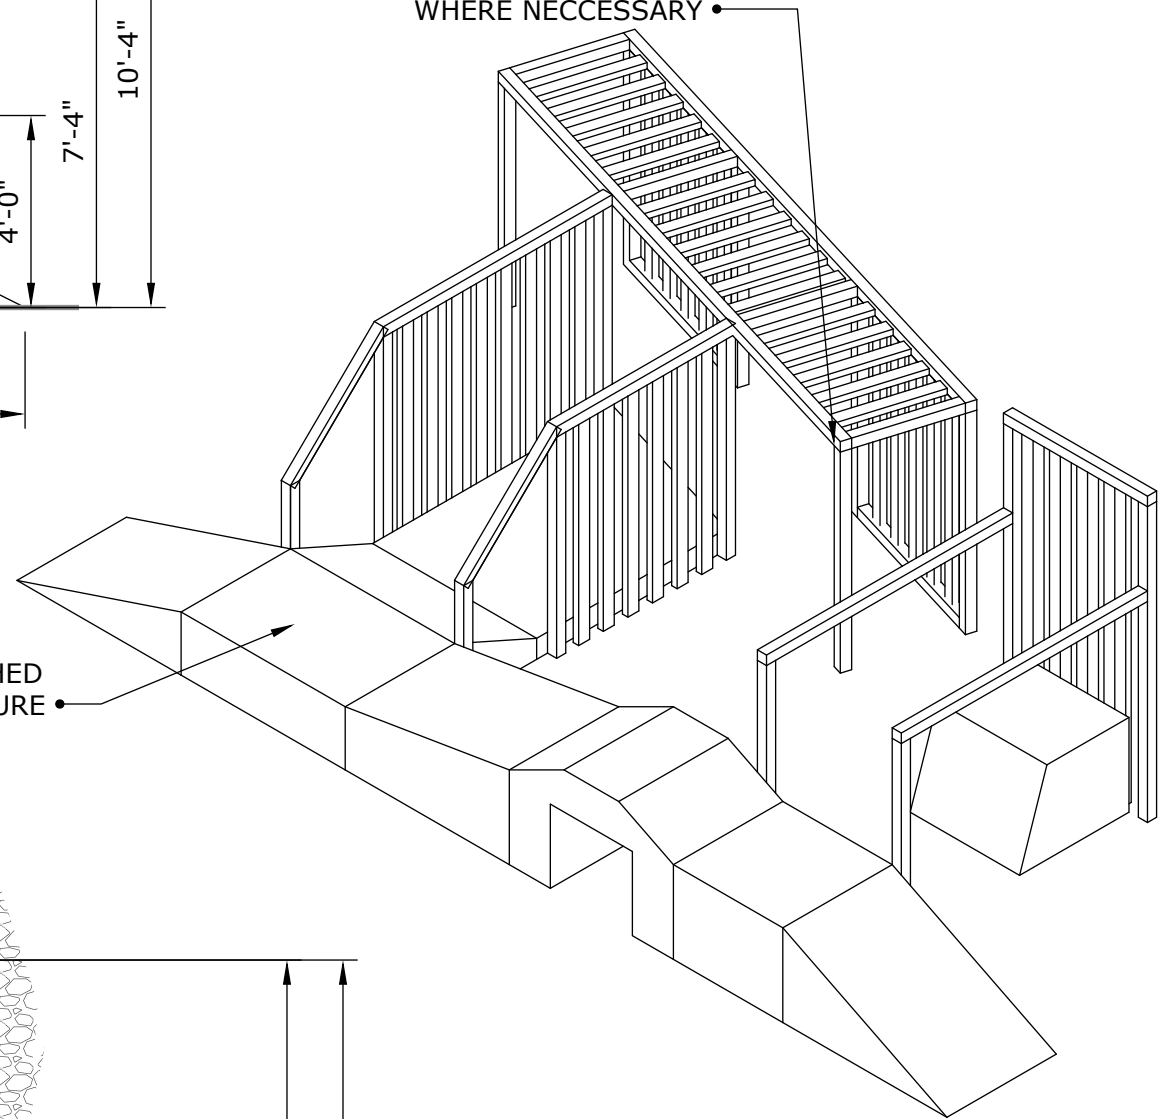

**01** ORTHO VIEW  
SCALE: 1/4" = 1'-0"

ALL SURFACES FINISHED  
WITH NON SLIP TEXTURE

**LMNOP**  
MakeDesignThink

LMNOP Design Inc.  
45 29th Street  
San Francisco, CA 94110  
www.lmnop-design.com

GENERAL B CONTRACTOR  
LICENSE # 993598

**LANDSCAPE SCULPTURES**  
WOODLAND PARK COMMUNITIES

ISSUED BY: TYLER PEW

DATE: 08-17-18

SCALE: NTS

**SDD 300**  
ELEMENT 2




LANDSCAPE SCULPTURES  
WOODLAND PARK COMMUNITIES

ISSUED BY: TYLER PEW

DATE: 08-17-18

SCALE: NTS


SDD 400  
ELEMENT 3

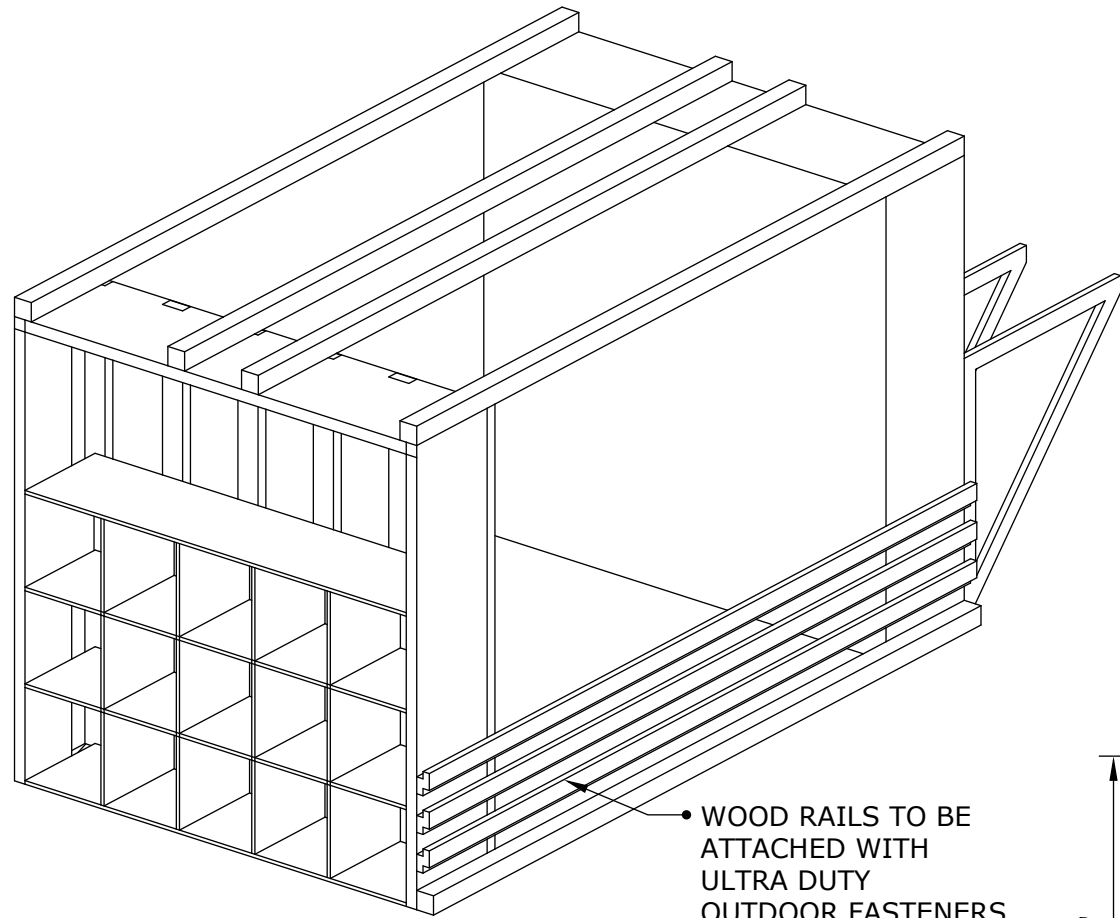


01 ORTHO VIEW  
SCALE: N.T.S.

WOOD RAILS TO BE ATTACHED WITH ULTRA DUTY OUTDOOR FASTENERS

DIP BARS TO BE MOUNTED TO STRUCTURE WITH HEAVY DUTY FASTENERS AND STEEL BRACKETS WHERE NECESSARY

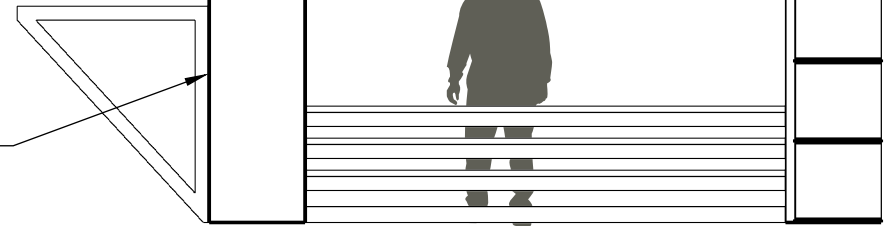


03 SECTION THRU  
SCALE: 1/4" = 1'-0"

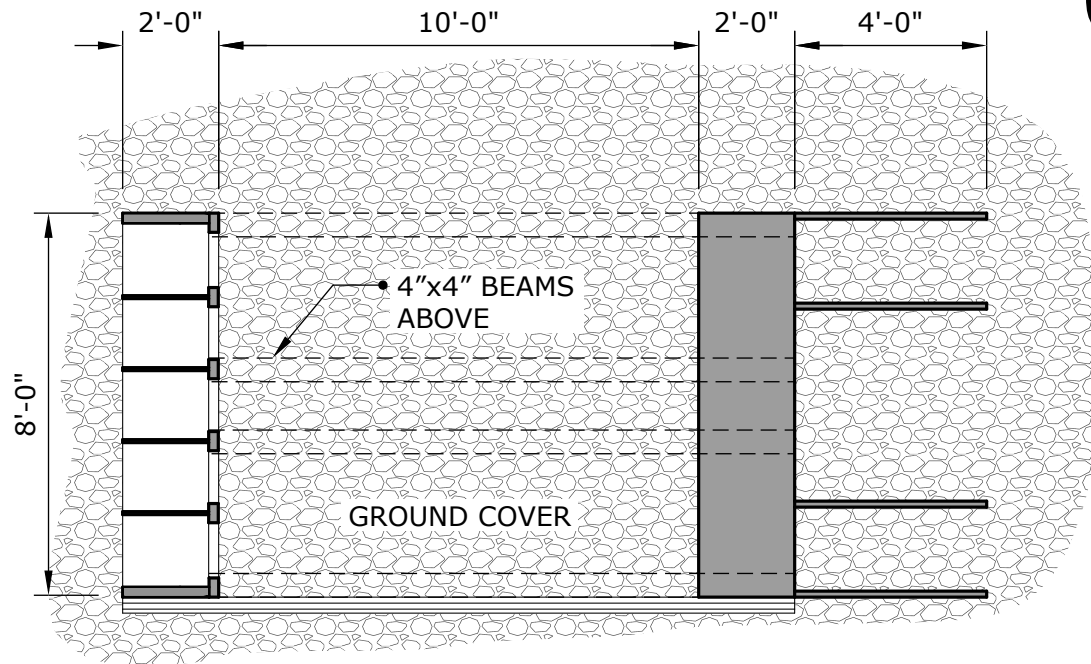


02 PLAN VIEW  
SCALE: 1/4" = 1'-0"

NOTE: ALL WOOD SURFACES AND EXPOSED FRAMING ELEMENTS TO BE SANDED SMOOTH AND FINISHED WITH SPECIFIED PAINT COLORS


NOTE: ALL WOOD SURFACES TOUCHING GROUND TO BE PRESSURE TREATED

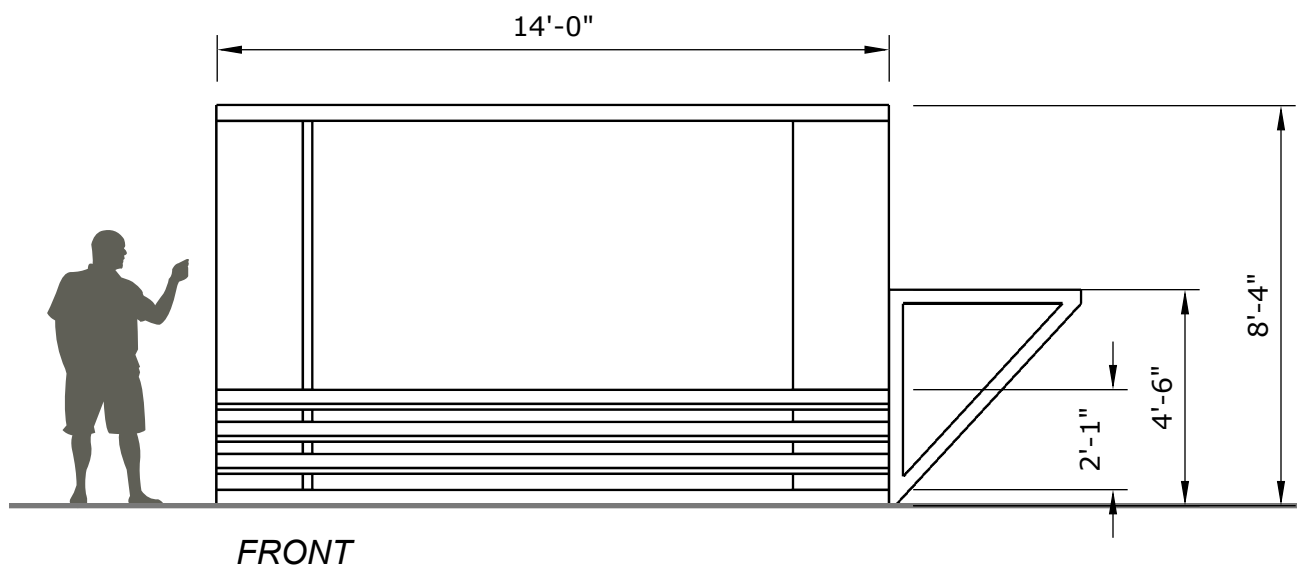

FRONT

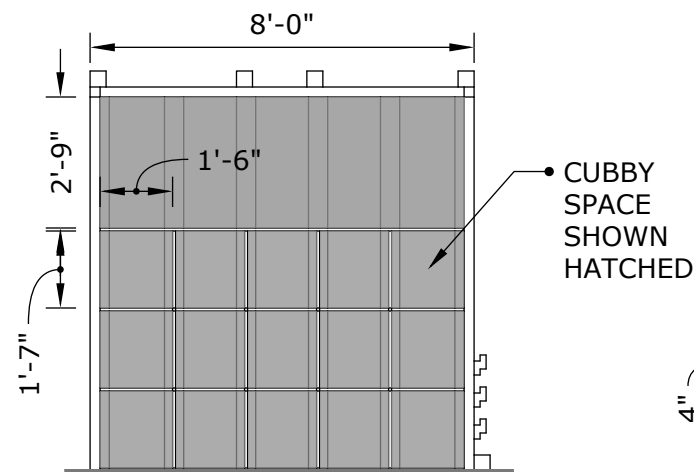

SIDE- CUBBIES





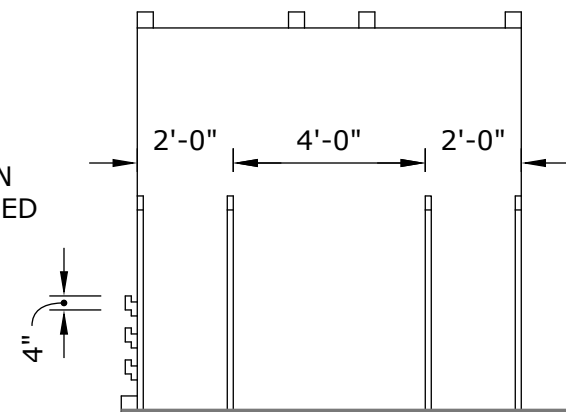


SIDE- DIP BARS

04 ELEVATIONS  
SCALE: 1/4" = 1'-0"



NOTE: ALL WOOD SURFACES TO BE  
SANDED AND FINISHED WITH PAINT  
AND SEALER, PAINT COLOR  
BENJAMIN MOORE CW-670

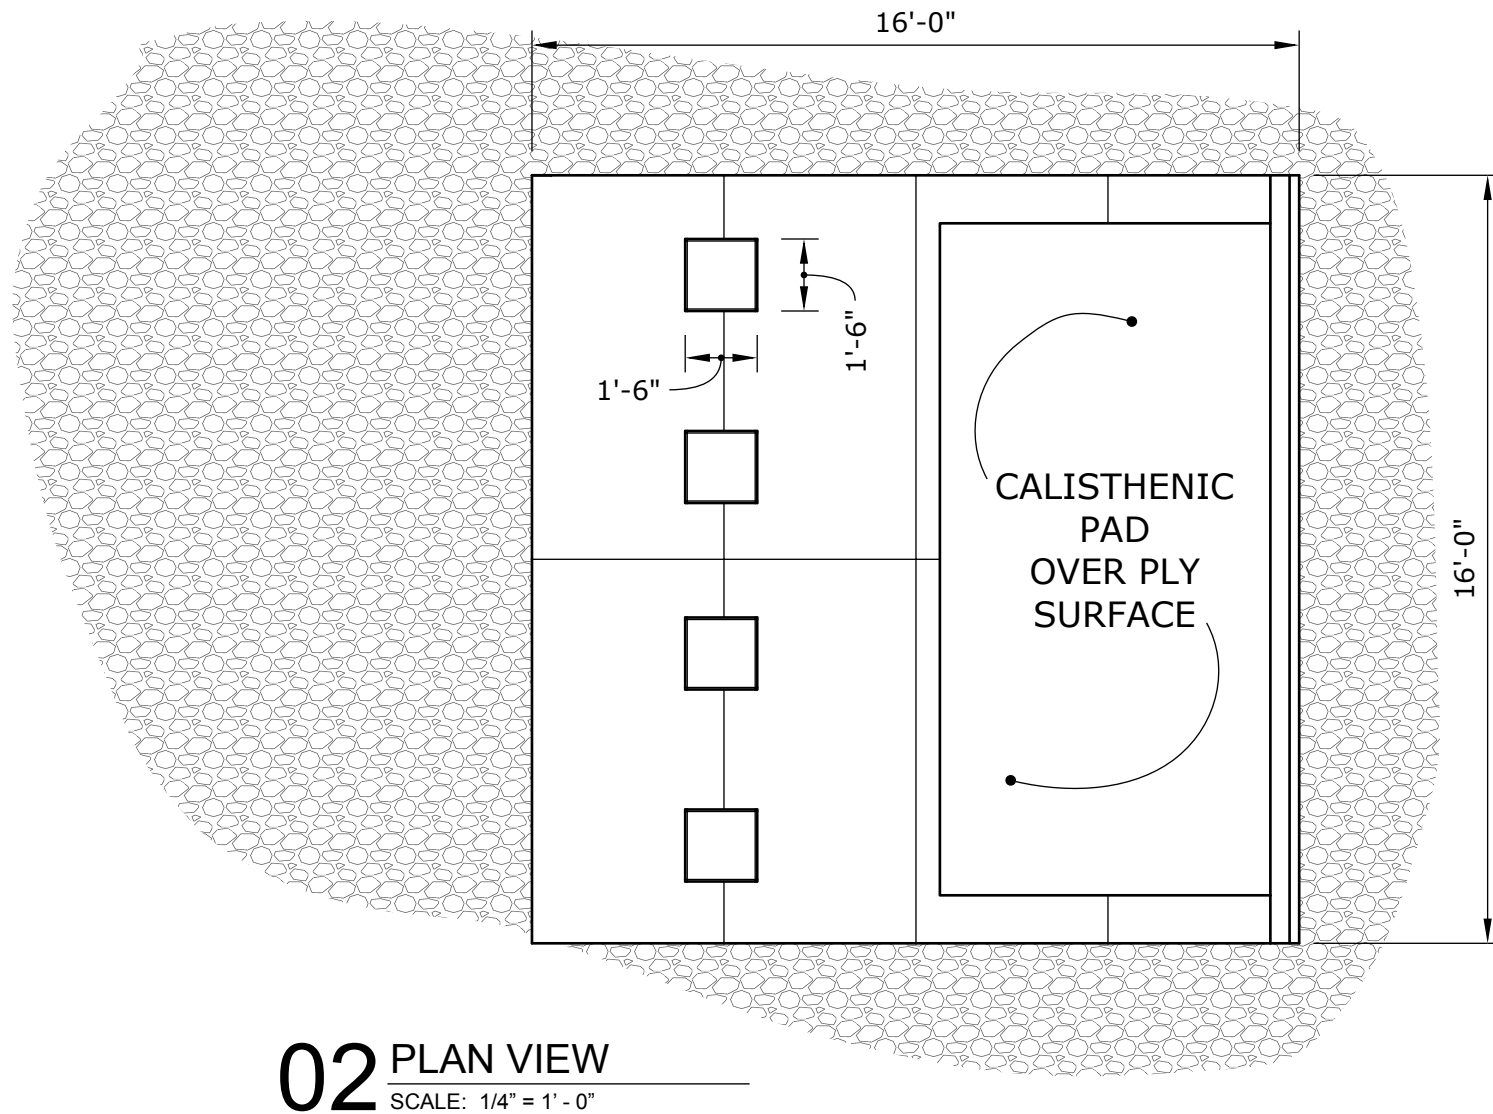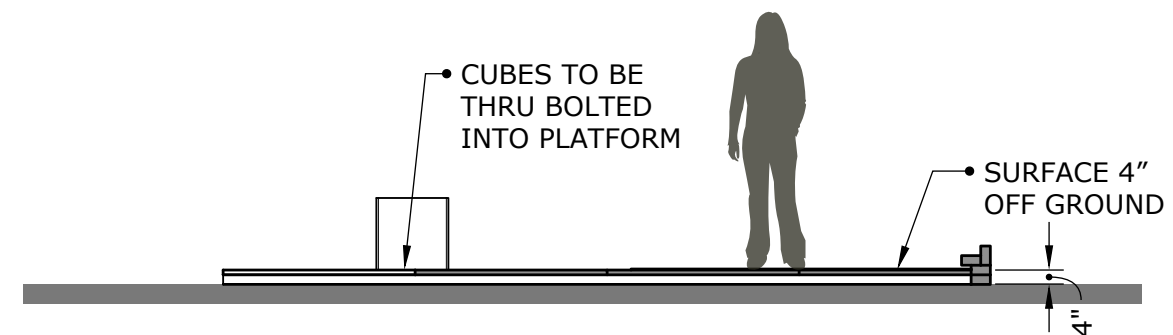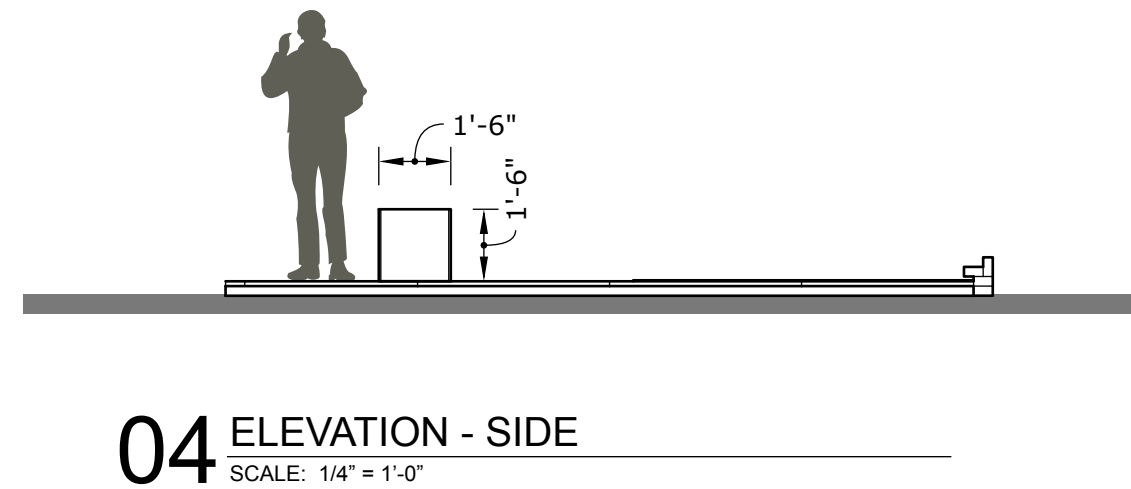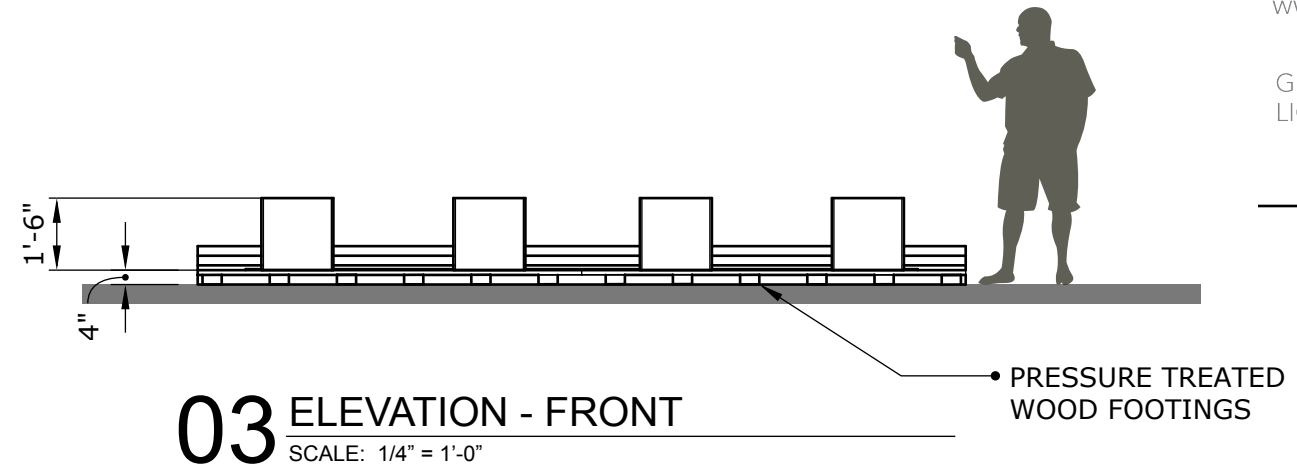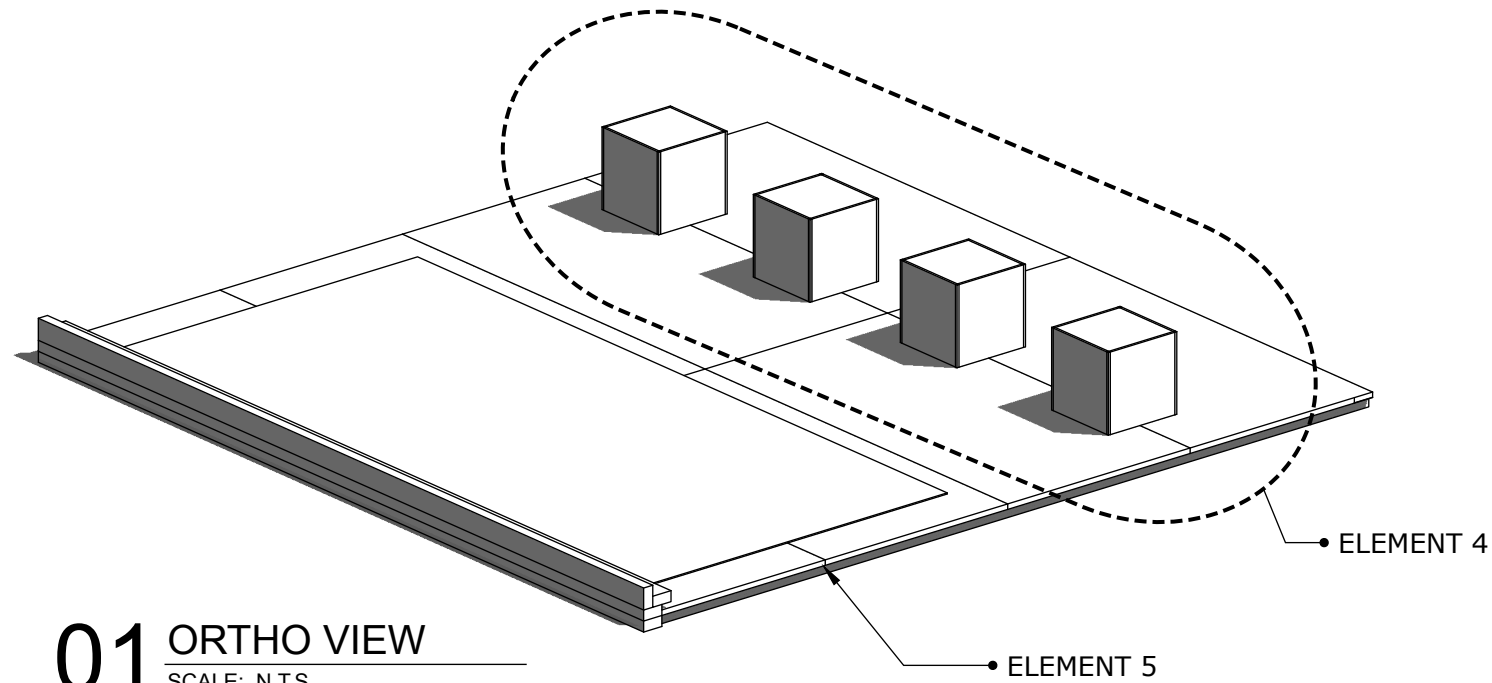




















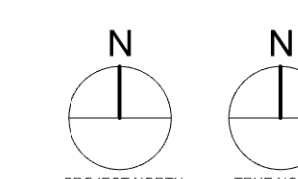

- SPECIFIED DIMENSION ARE TO BE WITHIN 6" + / - .
- ALL PATH OF TRAVEL SHOULD BE 6' CLEAR.

## KEY NOTES

### LEGEND

[illegible]

PLAN KEY:

ISSUED BY: TYLER PEW

DATE: 18.07.26

SCALE: N/A

LMNOP Design Inc.  
45 29th Street  
San Francisco, CA 94110  
www.lmnopdesigninc.com  
415.400.3863

GENERAL B CONTRACTOR  
LICENSE # 993598

## WPC - INTERIM USE PROJECT

NORTH SITE PHASE 1 SITE PLAN DIM





GENERAL NOTES

- REMOVAL OF ALL STUMPS .
- RETAINING STRIPS TO HOLD BACK THE D.G.
- SLOPE TO DRAIN. →

KEY NOTES

- (A) WHEELCHAIR ACCESSIBLE ENTRANCE WITH ADA RECOMMENDED SLOPE 1:12
- (B) INSURE SLOPE AWAY FROM ACCESSIBLE ENTRY
- (C) NEW GATE
- (D) NEW CHAIN LINK FENCE 6' HIGH
- (E) EXISTING WOOD FENCE

LEGEND

- (1) EXERCISE AREA - Blue Path Fines (D.G)
- (2) FAMILY AREA - Gold Path Fines (D.G)
- (3) ACTIVITY AREA - Gold Path Fines (D.G)
- (4) WALKWAY - Grey Path Fines (D.G)
- (5) DIRT FILLED AREA FOR FUTURE DEVELOPEMENT AND ACTIVATED BY TEMPORORY PLANTERS

NO.	DESCRIPTION	DATE
00	DRAFT	18.07.26

PLAN KEY:

ISSUED BY: TYLER PEW

DATE: 18.07.26

SCALE: N/A

