


Woodland Park
Euclid
Improvements

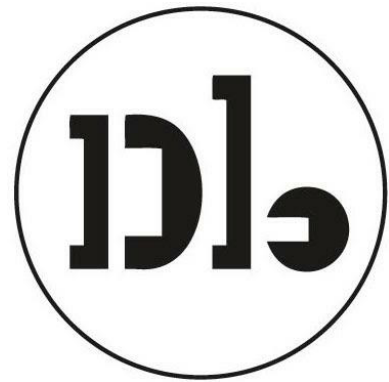

David Baker Architects
dbarchitect.com
461 Second St, Loft c127
San Francisco, CA 94107
415.896.6700

License Stamp

Issuances

Description	Date
Entitlements Update	10/7/2024

Revisions

Rev.	Description	Date
------	-------------	------

Set Title

Design Update -
April 2024



Drawing Title

BUILDING
SECTIONS


Sheet No.

A-302


Date	07/22/2024
Project No.	21620

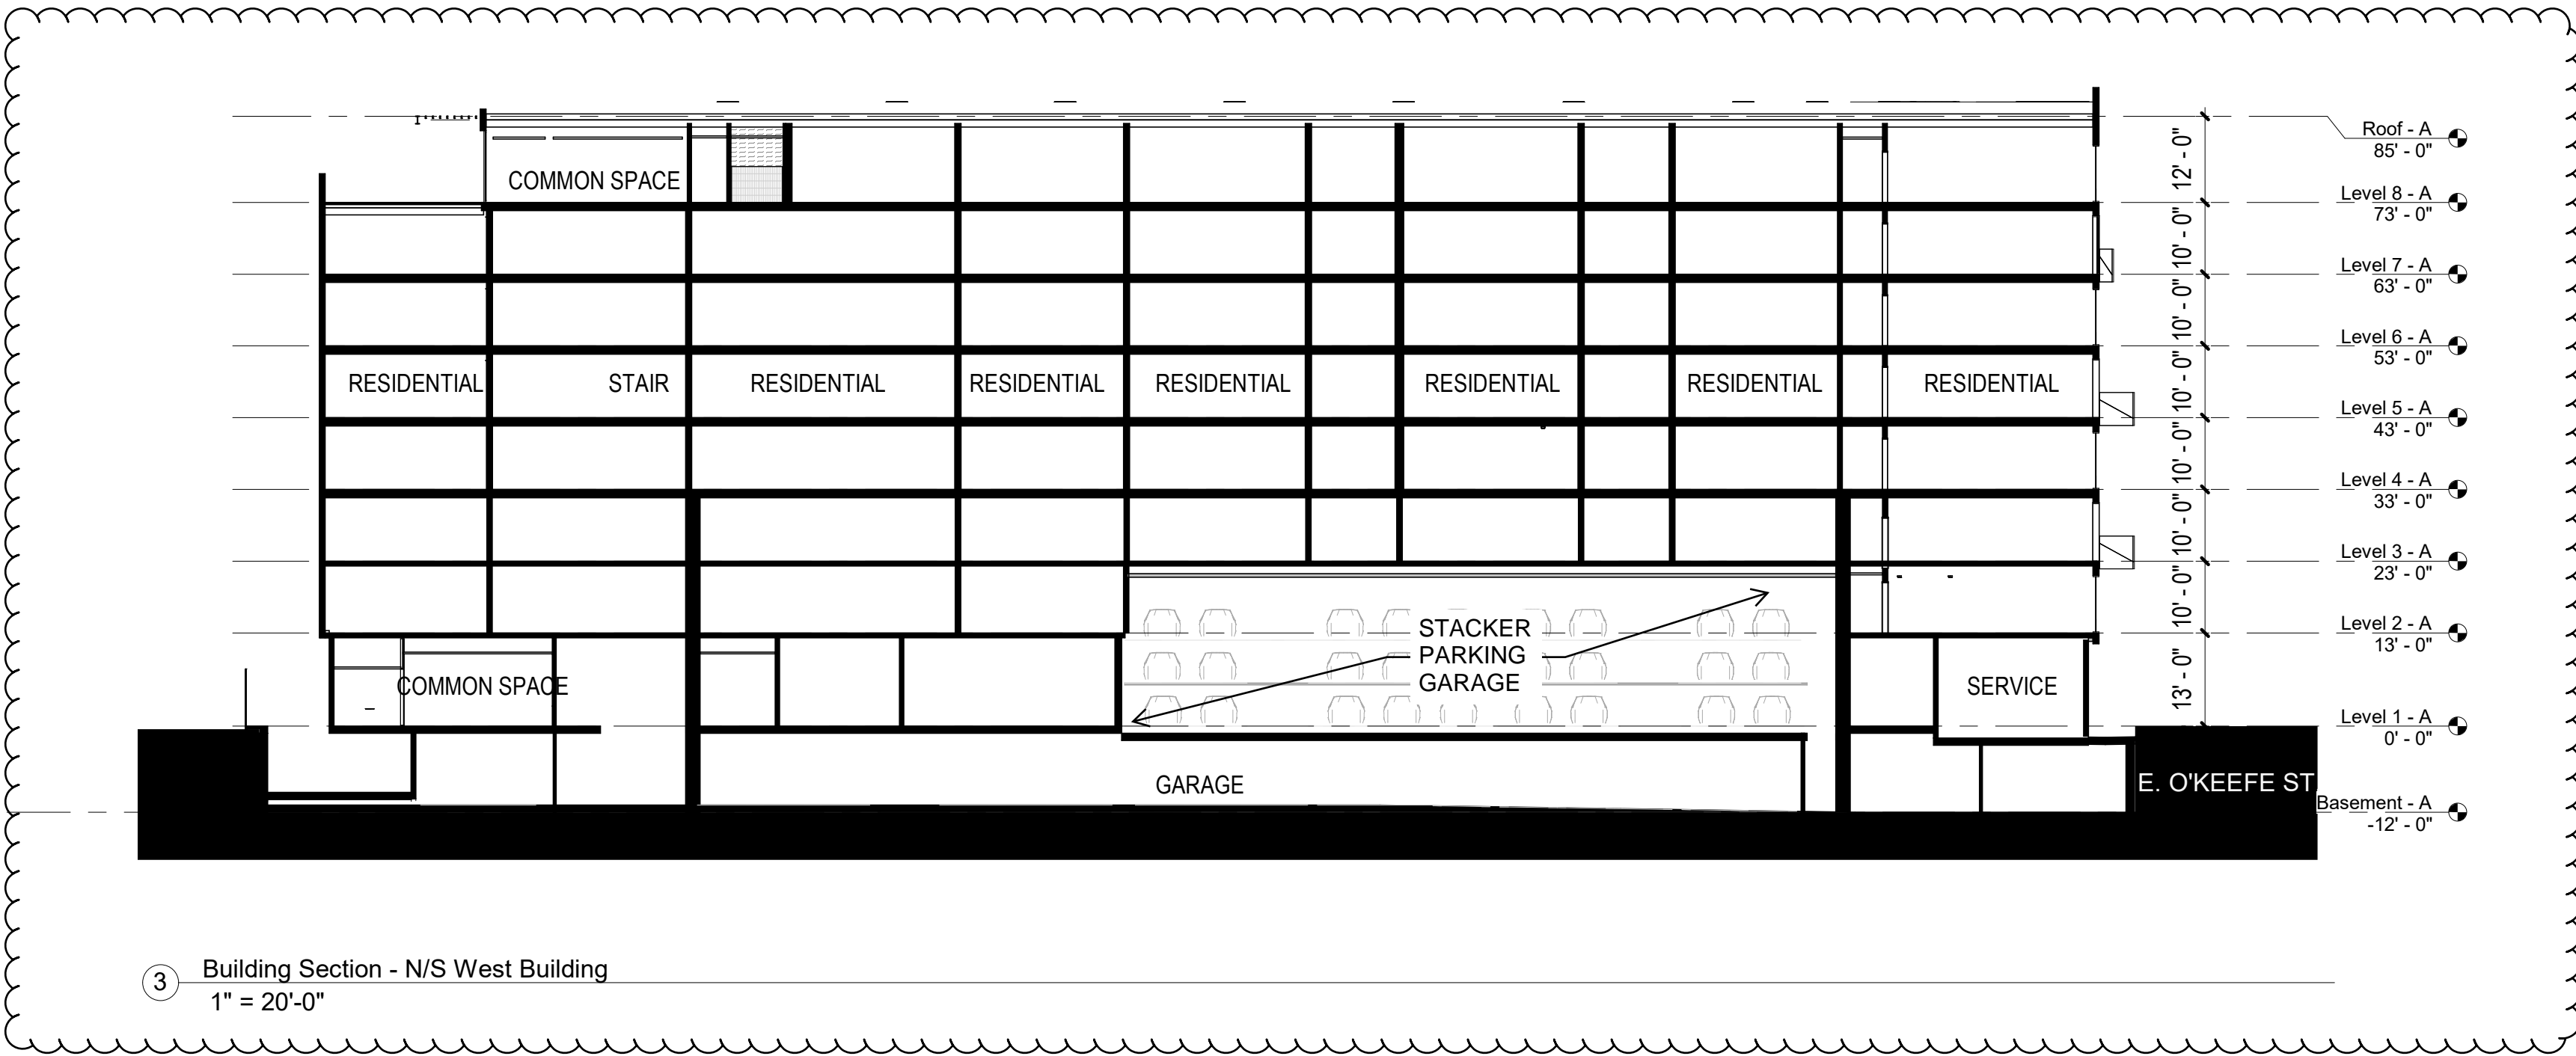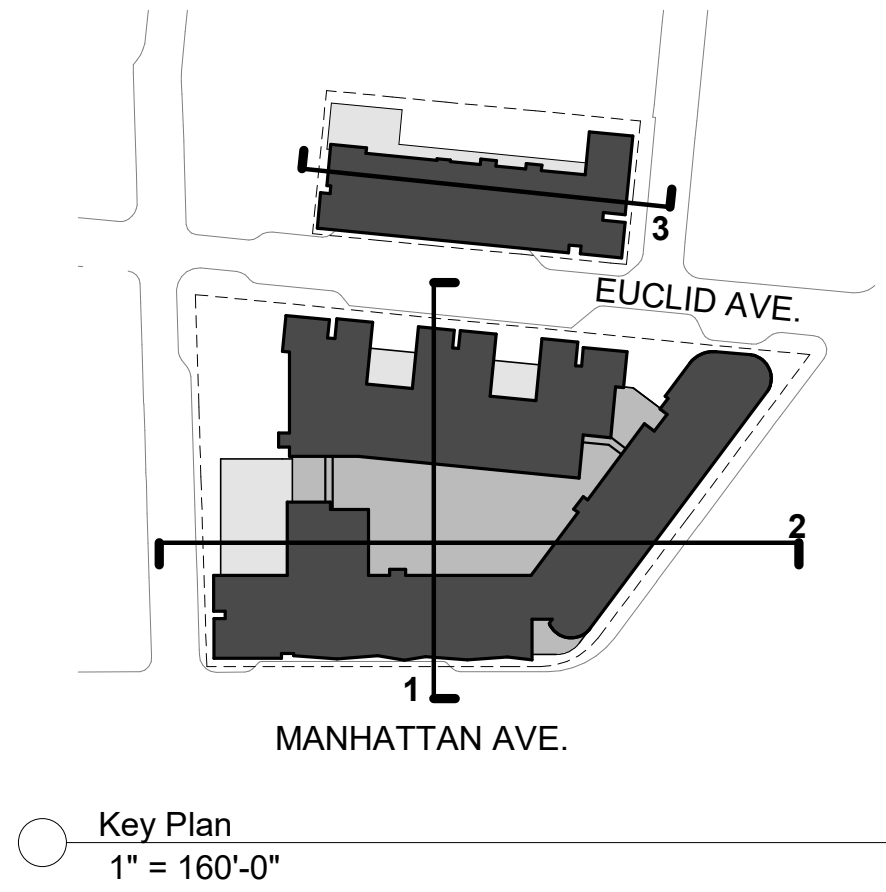

3 Building Section - N/S West Building
1" = 20'-0"

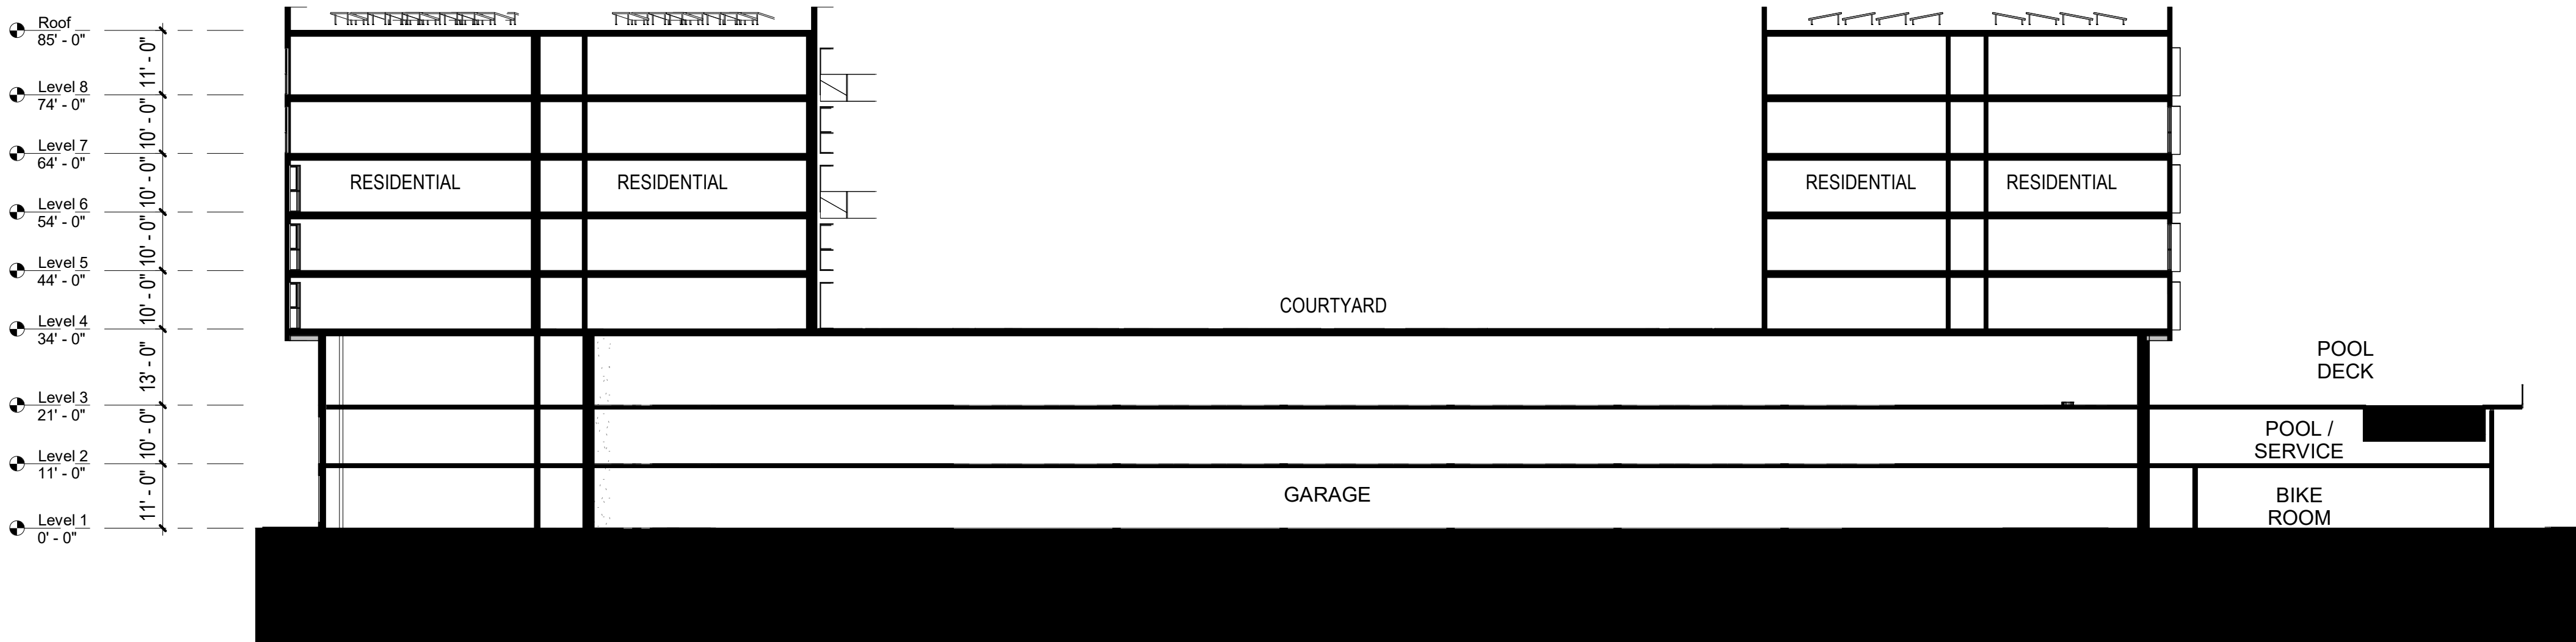

2 Building Section - N/S
1" = 20'-0"

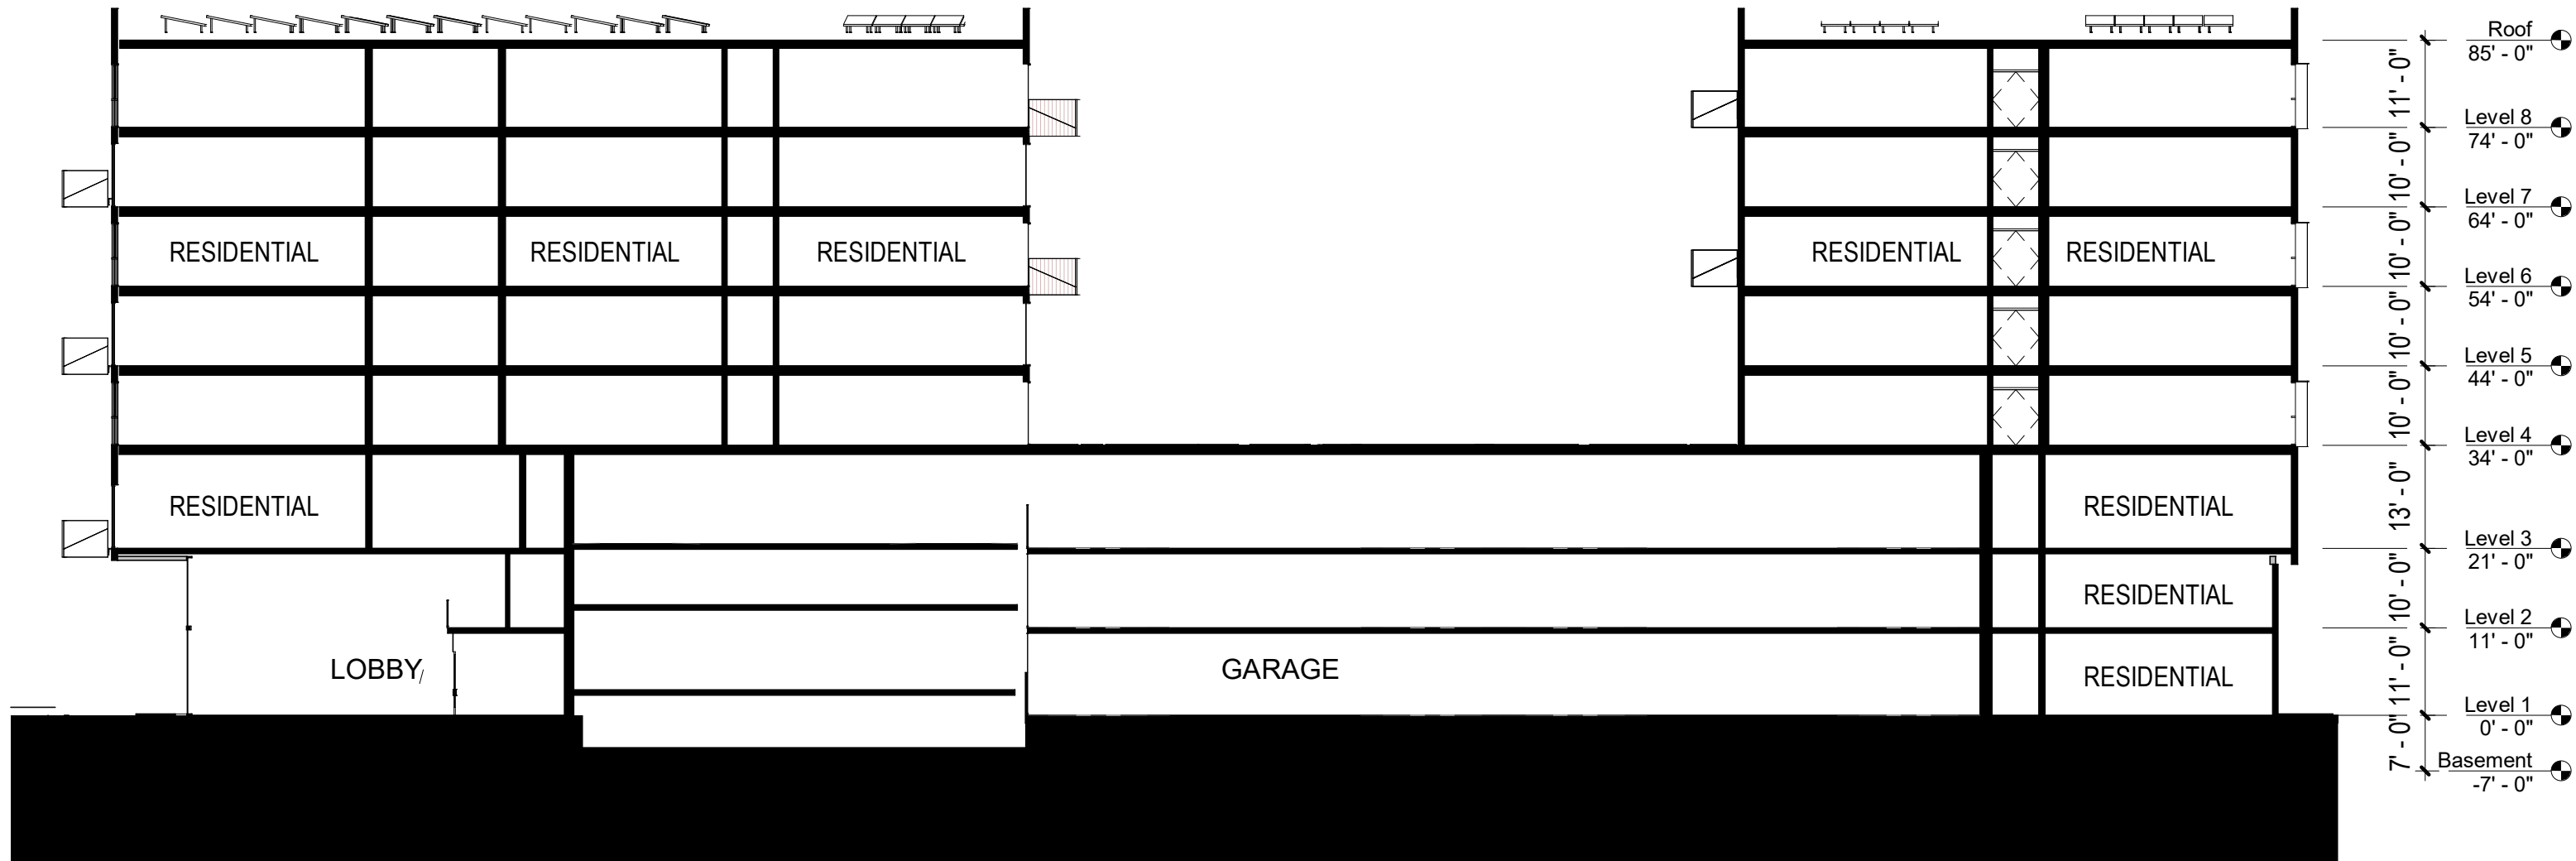

1 Building Section - E/W
1" = 20'-0"