

SG/D ARCHITECTURAL DESIGN



project name

drawing title



- 1 MULTI-USE ATHLETIC FIELD FOOTBALL, SOCCER AND LITTLE LEAGUE BASEBALL STRIPING + BACKSTOP
- 2 8 LANE ALL WEATHER TRACK SURFACE & FACILITIES
 - A LONG JUMP, TRIPLE JUMP, POLE VAULT
 - B DISCUSS / HAMMER THROW
 - C HIGH JUMP
 - D SHOT PUT
- **3** EXISTING PARKING
- 4 EXISTING RESTROOMS
- 5 PICK UP / DROP OFF AREA
- 6 PARK SIGNAGE AND ENTRY PLAZA
- 7 MULTI-USE PATH
- 8 PICNIC AREA
- 9 INCLUSIVE PLAY AREA
- **10** SENIOR BALANCE COURT
- 11 EXERCISE PLAZA
- 12 PICKLEBALL, 2 COURTS
- 13 BASKETBALL, HALF-COURT



drawing scale







page	drawing scale	date
2	NTS	03.06.25







date


03.06.25







page	drawing scale	date
2	NTS	03.06.25

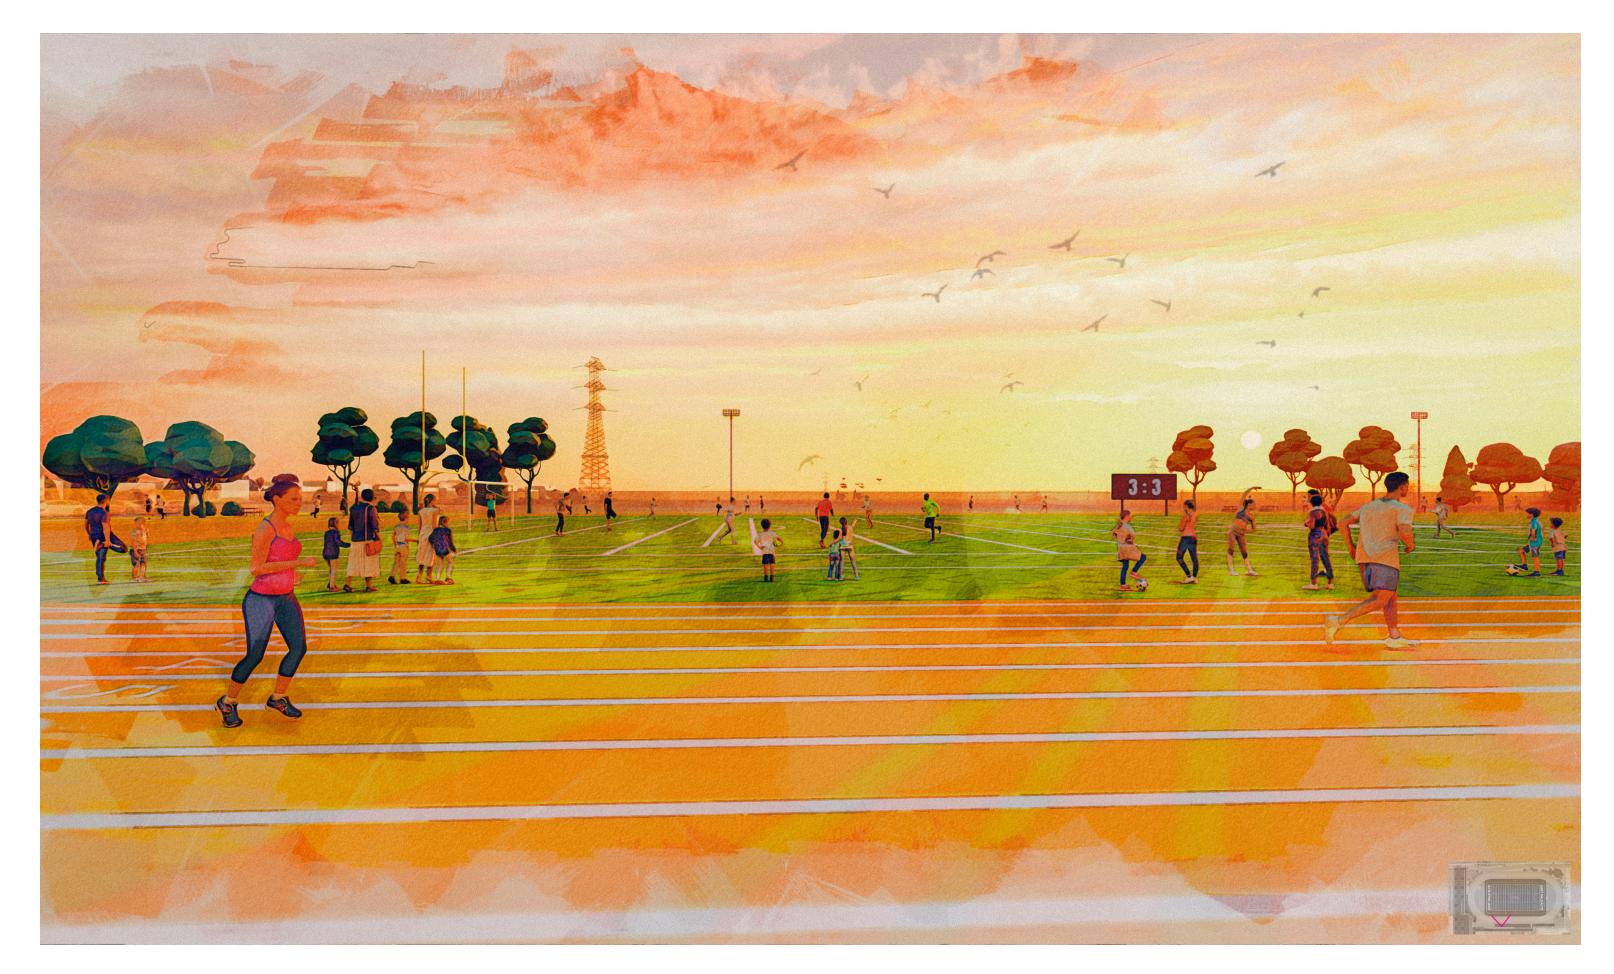





project name

drawing title

EAST PALO ALTO SPORTS PARK

PERSPECTIVE - TOWARDS BAY

date