

CIT≺ SHEET 1 OF 5

EASTPALO ALTO BUS STOP SHELTERS
REPLACEMENT & IMPROVEMENT PROJECT
TY OF EAST PALO ALTO, CALIFORNIA
NEWBRIDGE ST & SARATOGA AVE

DESIGNED I

BZ

DRAWN BY:

BZ

ALTO

O. PAL

ST


ΕA

EPARED BY: THE

OF SECTION

CITY 1960 EAST CA 94

DATE: 4/29/2024 JOB NO.: XXX-XX-XX

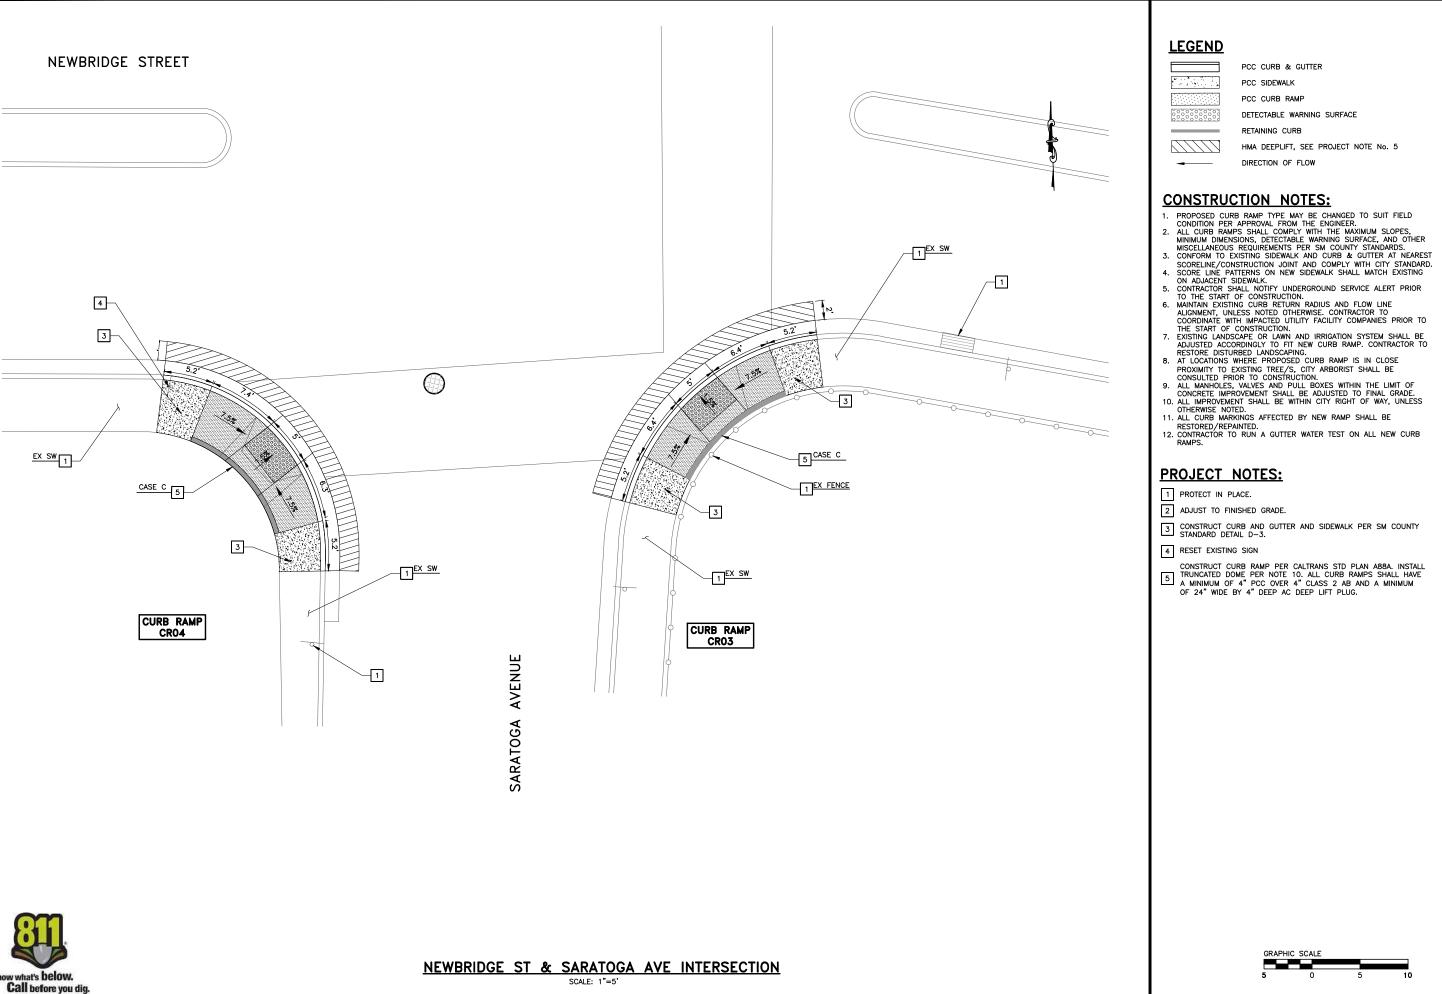

PCC CURB & GUTTER PCC SIDEWALK

PCC CURB RAMP

RETAINING CURB

HMA DEEPLIFT, SEE PROJECT NOTE No. 5 DIRECTION OF FLOW

- OTHERWISE NOTED.

- 2 ADJUST TO FINISHED GRADE.

- CONSTRUCT CURB RAMP PER CALTRANS STD PLAN A88A. INSTALL
 TRUNCATED DOME PER NOTE 10. ALL CURB RAMPS SHALL HAVE
 A MINIMUM OF 4" PCC OVER 4" CLASS 2 AB AND A MINIMUM
 OF 24" WIDE BY 4" DEEP AC DEEP LIFT PLUG.

CONSTRUCTION NOTES:

- 8. AL LOCATIONS WHERE PROPOSED CORB RAMP IS IN CLOSE
 PROXIMITY TO EXISTING TREE/S, CITY ARBORIST SHALL BE
 CONSULTED PRIOR TO CONSTRUCTION.
 9. ALL MANHOLES, VALVES AND PULL BOXES WITHIN THE LIMIT OF
 CONCRETE IMPROVEMENT SHALL BE ADJUSTED TO FINAL GRADE.
 10. ALL IMPROVEMENT SHALL BE WITHIN CITY RIGHT OF WAY, UNLESS
 OFFICIAL PROPOSED TO THE PROPOSED CONTRIBUTED TO THE PROPOSED TO THE PROPOSED CONTRIBUTED TO THE PROPOSED CONTRIBUTED TO THE PROPOSED CONTRIBUTED TO THE PROPOSED TO THE PROPOSED TO THE PROPO
- 11. ALL CURB MARKINGS AFFECTED BY NEW RAMP SHALL BE RESTORED/REPAINTED.

 12. CONTRACTOR TO RUN A GUTTER WATER TEST ON ALL NEW CURB

PROJECT NOTES:

GRAPHIC SCALE

SHEET 2 OF 5

CIT≺

EAST PALO ALTO BUS STOP SHELTERS
REPLACEMENT & IMPROVEMENT PROJECT
OF EAST PALO ALTO, CALIFORN

SARATOGA

ST

DESIGNED

BZ

DRAWN BY

BZ

ALTO

O. PAL


ST ΕA

OF SECTION

CITY 1960 EAST CA 94

EPARED BY: THE

DATE: 4/29/2024 JOB NO.: XXX-XX-XX

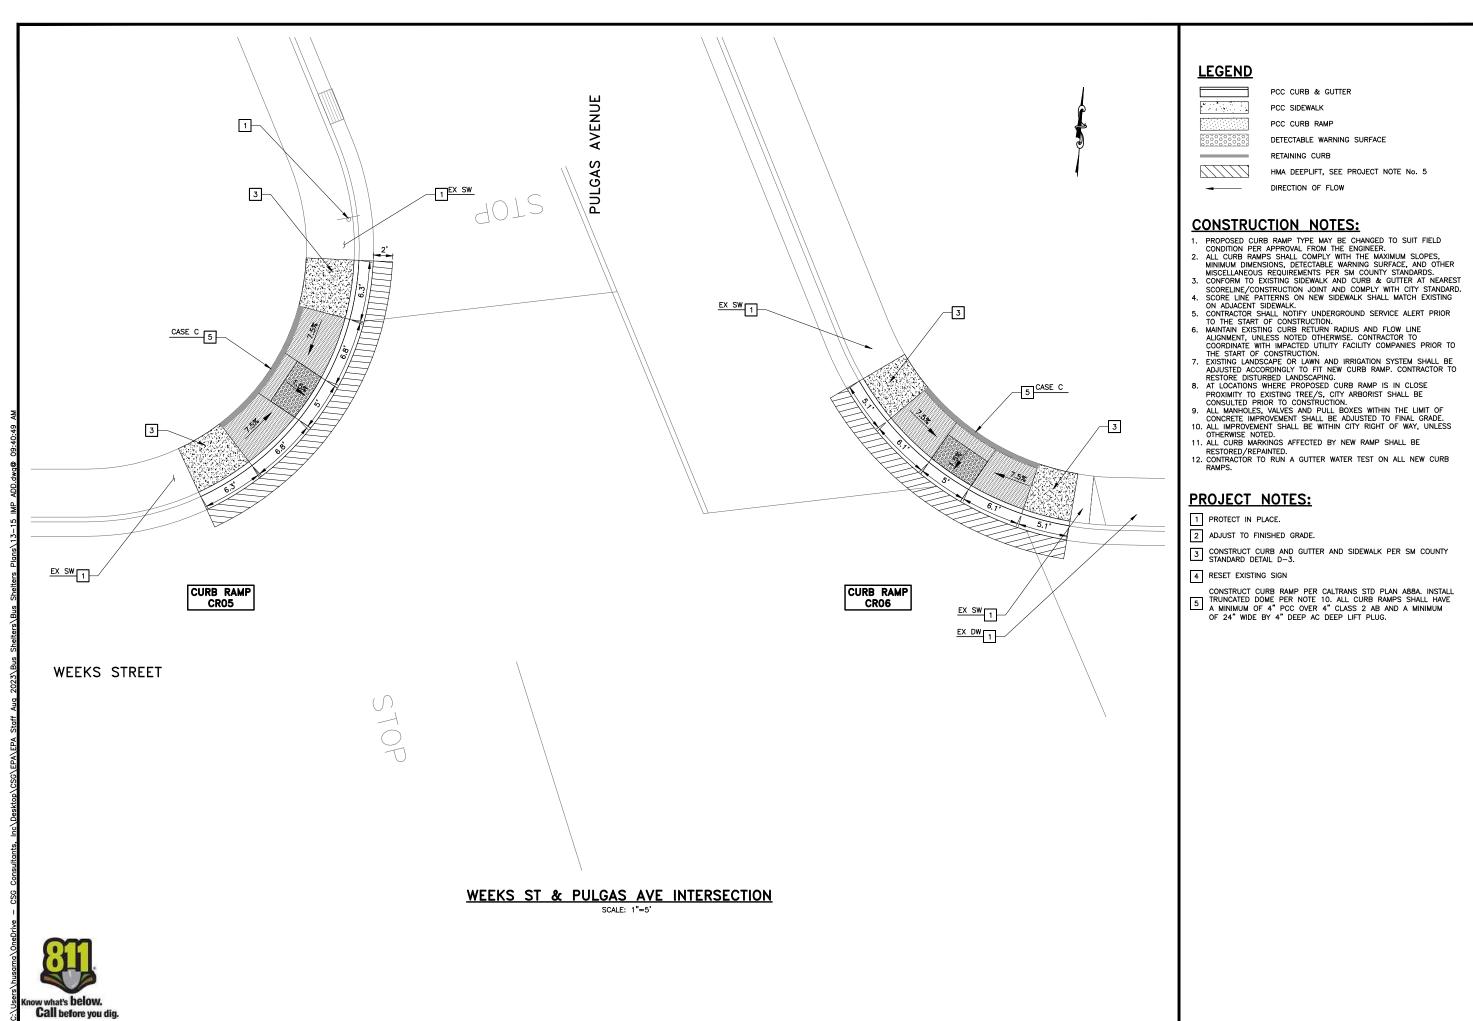

FOR REDUCED PLANS 0
ORIGINAL SCALE IS IN INCHES L

REVISIONS

DESIGNED BY:

BZ

DRAWN BY:

BZ

EAST PALO ALTO

E CITY OF E 1960 TATE ST, EAST PALO ALTO CA 94303

PREPARED BY: THE C


EAST PALO ALTO BUS STOP SHELTERS
REPLACEMENT & IMPROVEMENT PROJECT
OF EAST PALO ALTO, CALIFORNIA
WEEKS ST & PULGAS AVE

CITY OF

SHEET 3

DATE: **4/29/2024** JOB NO. : XXX-XX-XX



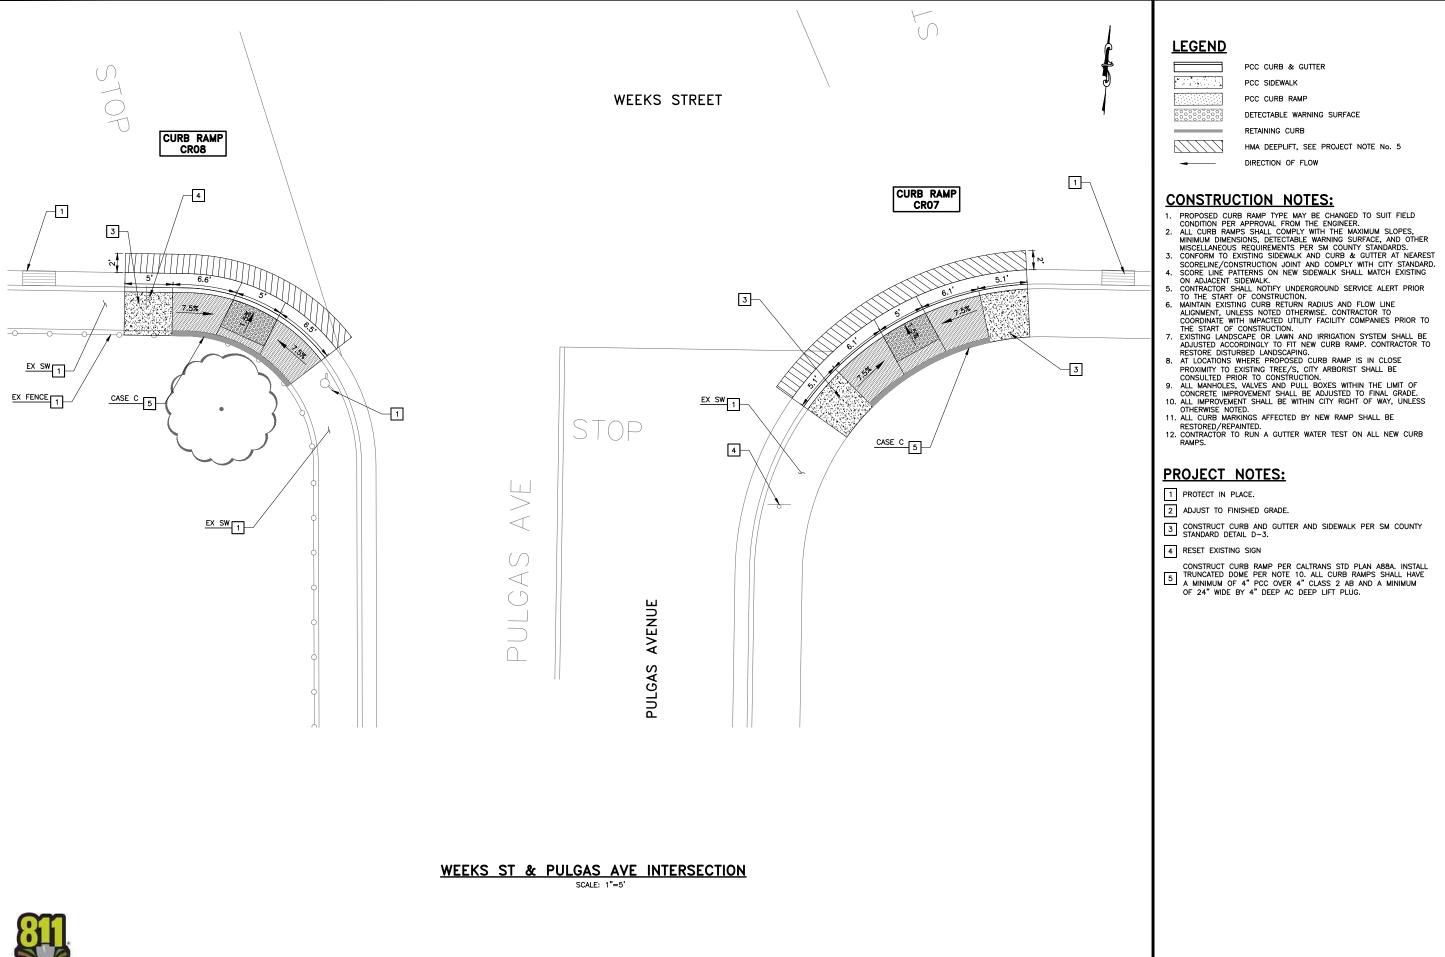

PCC CURB & GUTTER PCC SIDEWALK

PCC CURB RAMP

DETECTABLE WARNING SURFACE

RETAINING CURB

HMA DEEPLIFT, SEE PROJECT NOTE No. 5

DIRECTION OF FLOW

CONSTRUCTION NOTES:

- OTHERWISE NOTED.
- 11. ALL CURB MARKINGS AFFECTED BY NEW RAMP SHALL BE RESTORED/REPAINTED.

 12. CONTRACTOR TO RUN A GUTTER WATER TEST ON ALL NEW CURB

PROJECT NOTES:

- 1 PROTECT IN PLACE.
- 2 ADJUST TO FINISHED GRADE.
- 4 RESET EXISTING SIGN
- CONSTRUCT CURB RAMP PER CALTRANS STD PLAN A88A. INSTALL
 TRUNCATED DOME PER NOTE 10. ALL CURB RAMPS SHALL HAVE
 A MINIMUM OF 4" PCC OVER 4" CLASS 2 AB AND A MINIMUM
 OF 24" WIDE BY 4" DEEP AC DEEP LIFT PLUG.

ALTO

O. PAL ST ΕA OF SECTION

CITY 1960 EAST CA 94 EPARED BY: THE

EAST PALO ALTO BUS STOP SHELTERS
REPLACEMENT & IMPROVEMENT PROJECT
OF EAST PALO ALTO, CALIFORNIA
WEEKS ST & PULGAS AVE


CITY

SHEET 4 OF 5

DATE: 4/29/2024 JOB NO.: XXX-XX-XX



w what's below. Call before you dig.

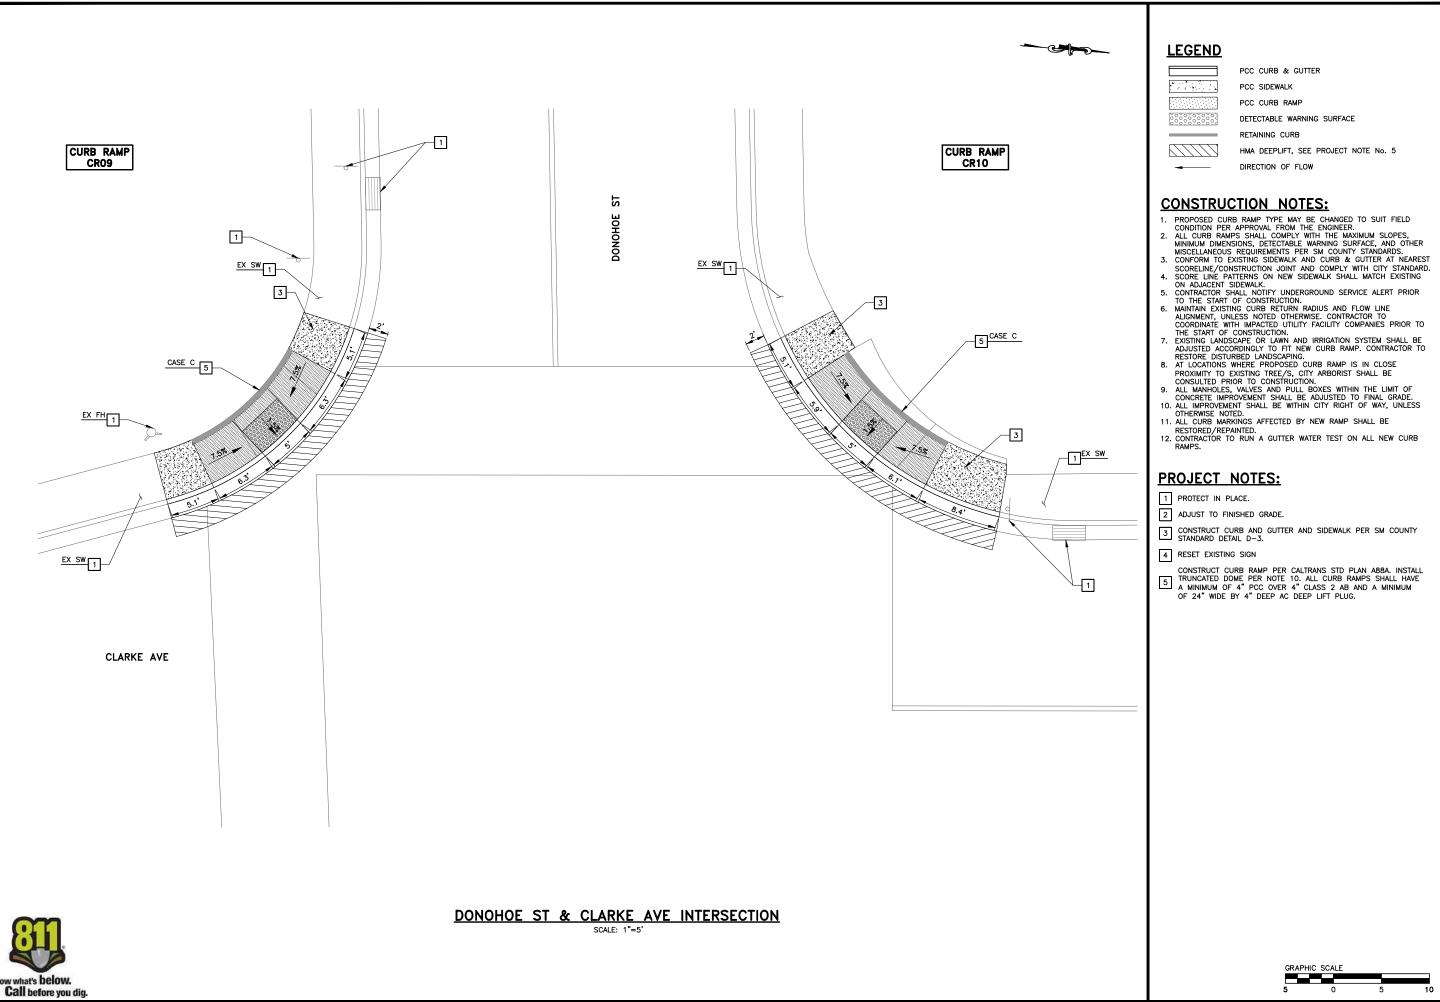

PCC CURB & GUTTER PCC SIDEWALK

PCC CURB RAMP

DETECTABLE WARNING SURFACE

HMA DEEPLIFT, SEE PROJECT NOTE No. 5

DIRECTION OF FLOW

RETAINING CURB

- 1 PROTECT IN PLACE.
- 2 ADJUST TO FINISHED GRADE.

CONSTRUCTION NOTES:

- 8. AT LOCATIONS WHERE PROPOSED CORB RAMP IS IN CLOSE
 PROXIMITY TO EXISTING TREE/S, CITY ARBORIST SHALL BE
 CONSULTED PRIOR TO CONSTRUCTION.

 9. ALL MANHOLES, VALVES AND PULL BOXES WITHIN THE LIMIT OF
 CONCRETE IMPROVEMENT SHALL BE ADJUSTED TO FINAL GRADE.

 10. ALL IMPROVEMENT SHALL BE WITHIN CITY RIGHT OF WAY, UNLESS
 OF THE PRIOR OF THE PRIOR
- OTHERWISE NOTED. OTHERWISE NOTED.

 11. ALL CURB MARKINGS AFFECTED BY NEW RAMP SHALL BE RESTORED/REPAINTED.

 12. CONTRACTOR TO RUN A GUTTER WATER TEST ON ALL NEW CURB

PROJECT NOTES:

- 4 RESET EXISTING SIGN
- CONSTRUCT CURB RAMP PER CALTRANS STD PLAN A88A. INSTALL
 TRUNCATED DOME PER NOTE 10. ALL CURB RAMPS SHALL HAVE
 A MINIMUM OF 4" PCC OVER 4" CLASS 2 AB AND A MINIMUM
 OF 24" WIDE BY 4" DEEP AC DEEP LIFT PLUG.

EASTPALOALTO BUS STOP SHELTERS
REPLACEMENT & IMPROVEMENT PROJECT
OF EAST PALO ALTO, CALIFORNIA
DONOHOE ST & CLARKE AVE CITY

SHEET 5 OF 5

DESIGNED I

BZ

DRAWN BY:

BZ

ALTO

O. PAL

ST ΕA

OF SECTION

CITY 1960 EAST CA 94

EPARED BY: THE

DATE: 4/29/2024 JOB NO.: XXX-XX-XX



ed on: 04/30/24 @ 09:38:48 AM

FOR REDUCED PLANS 0 ORIGINAL SCALE IS IN INCHES L