



Pleasanton Office  
5200 Franklin Dr., Suite 115  
Pleasanton, CA 94588  
(925) 621-5700  
Fax: (925) 621-5799

## NOTICE TO RESIDENTS

Annual Street Resurfacing Project 2020 for City of East Palo Alto

Dear Residents,

The City of East Palo Alto has awarded the contract to reconstruct asphalt pavement and handicap ramps on the street list attached. These Streets will be included as a part of that contract. Access to your driveway may be inhibited for short periods of time, but access will be made available on a timely bases. Teichert will do our best to accommodate local residents and businesses and to create the least amount of impact to residents and businesses as possible.

The improvements to your street will begin starting 9/28/2020 and ending on 12/15/2020.

We will try to minimize your inconvenience; however, parking will be prohibited during some of the construction activities. NO PARKING signs will be posted in the affected areas to inform you of the work and their dates. **All parked vehicles will be towed at the owner's expense.**

Further notices will be sent with updates to the construction schedule and information on the specific impacts of the work.

Working Hours:

Monday through Friday from 8:00 AM TO 5:00 PM

For comments or questions regarding the construction of this project, please contact Bryan Mendes with Teichert at (925) 460-7399 or Adrian Biggs with The City of East Palo Alto at (650) 338-8404


Thank you,  
Teichert Construction



# ANNUAL STREET RESURFACING PROJECT - 19/20

## CITY CONTRACT NO: CIP-ST-07-20

CITY OF EAST PALO ALTO, CA  
DEPARTMENT OF PUBLIC WORKS

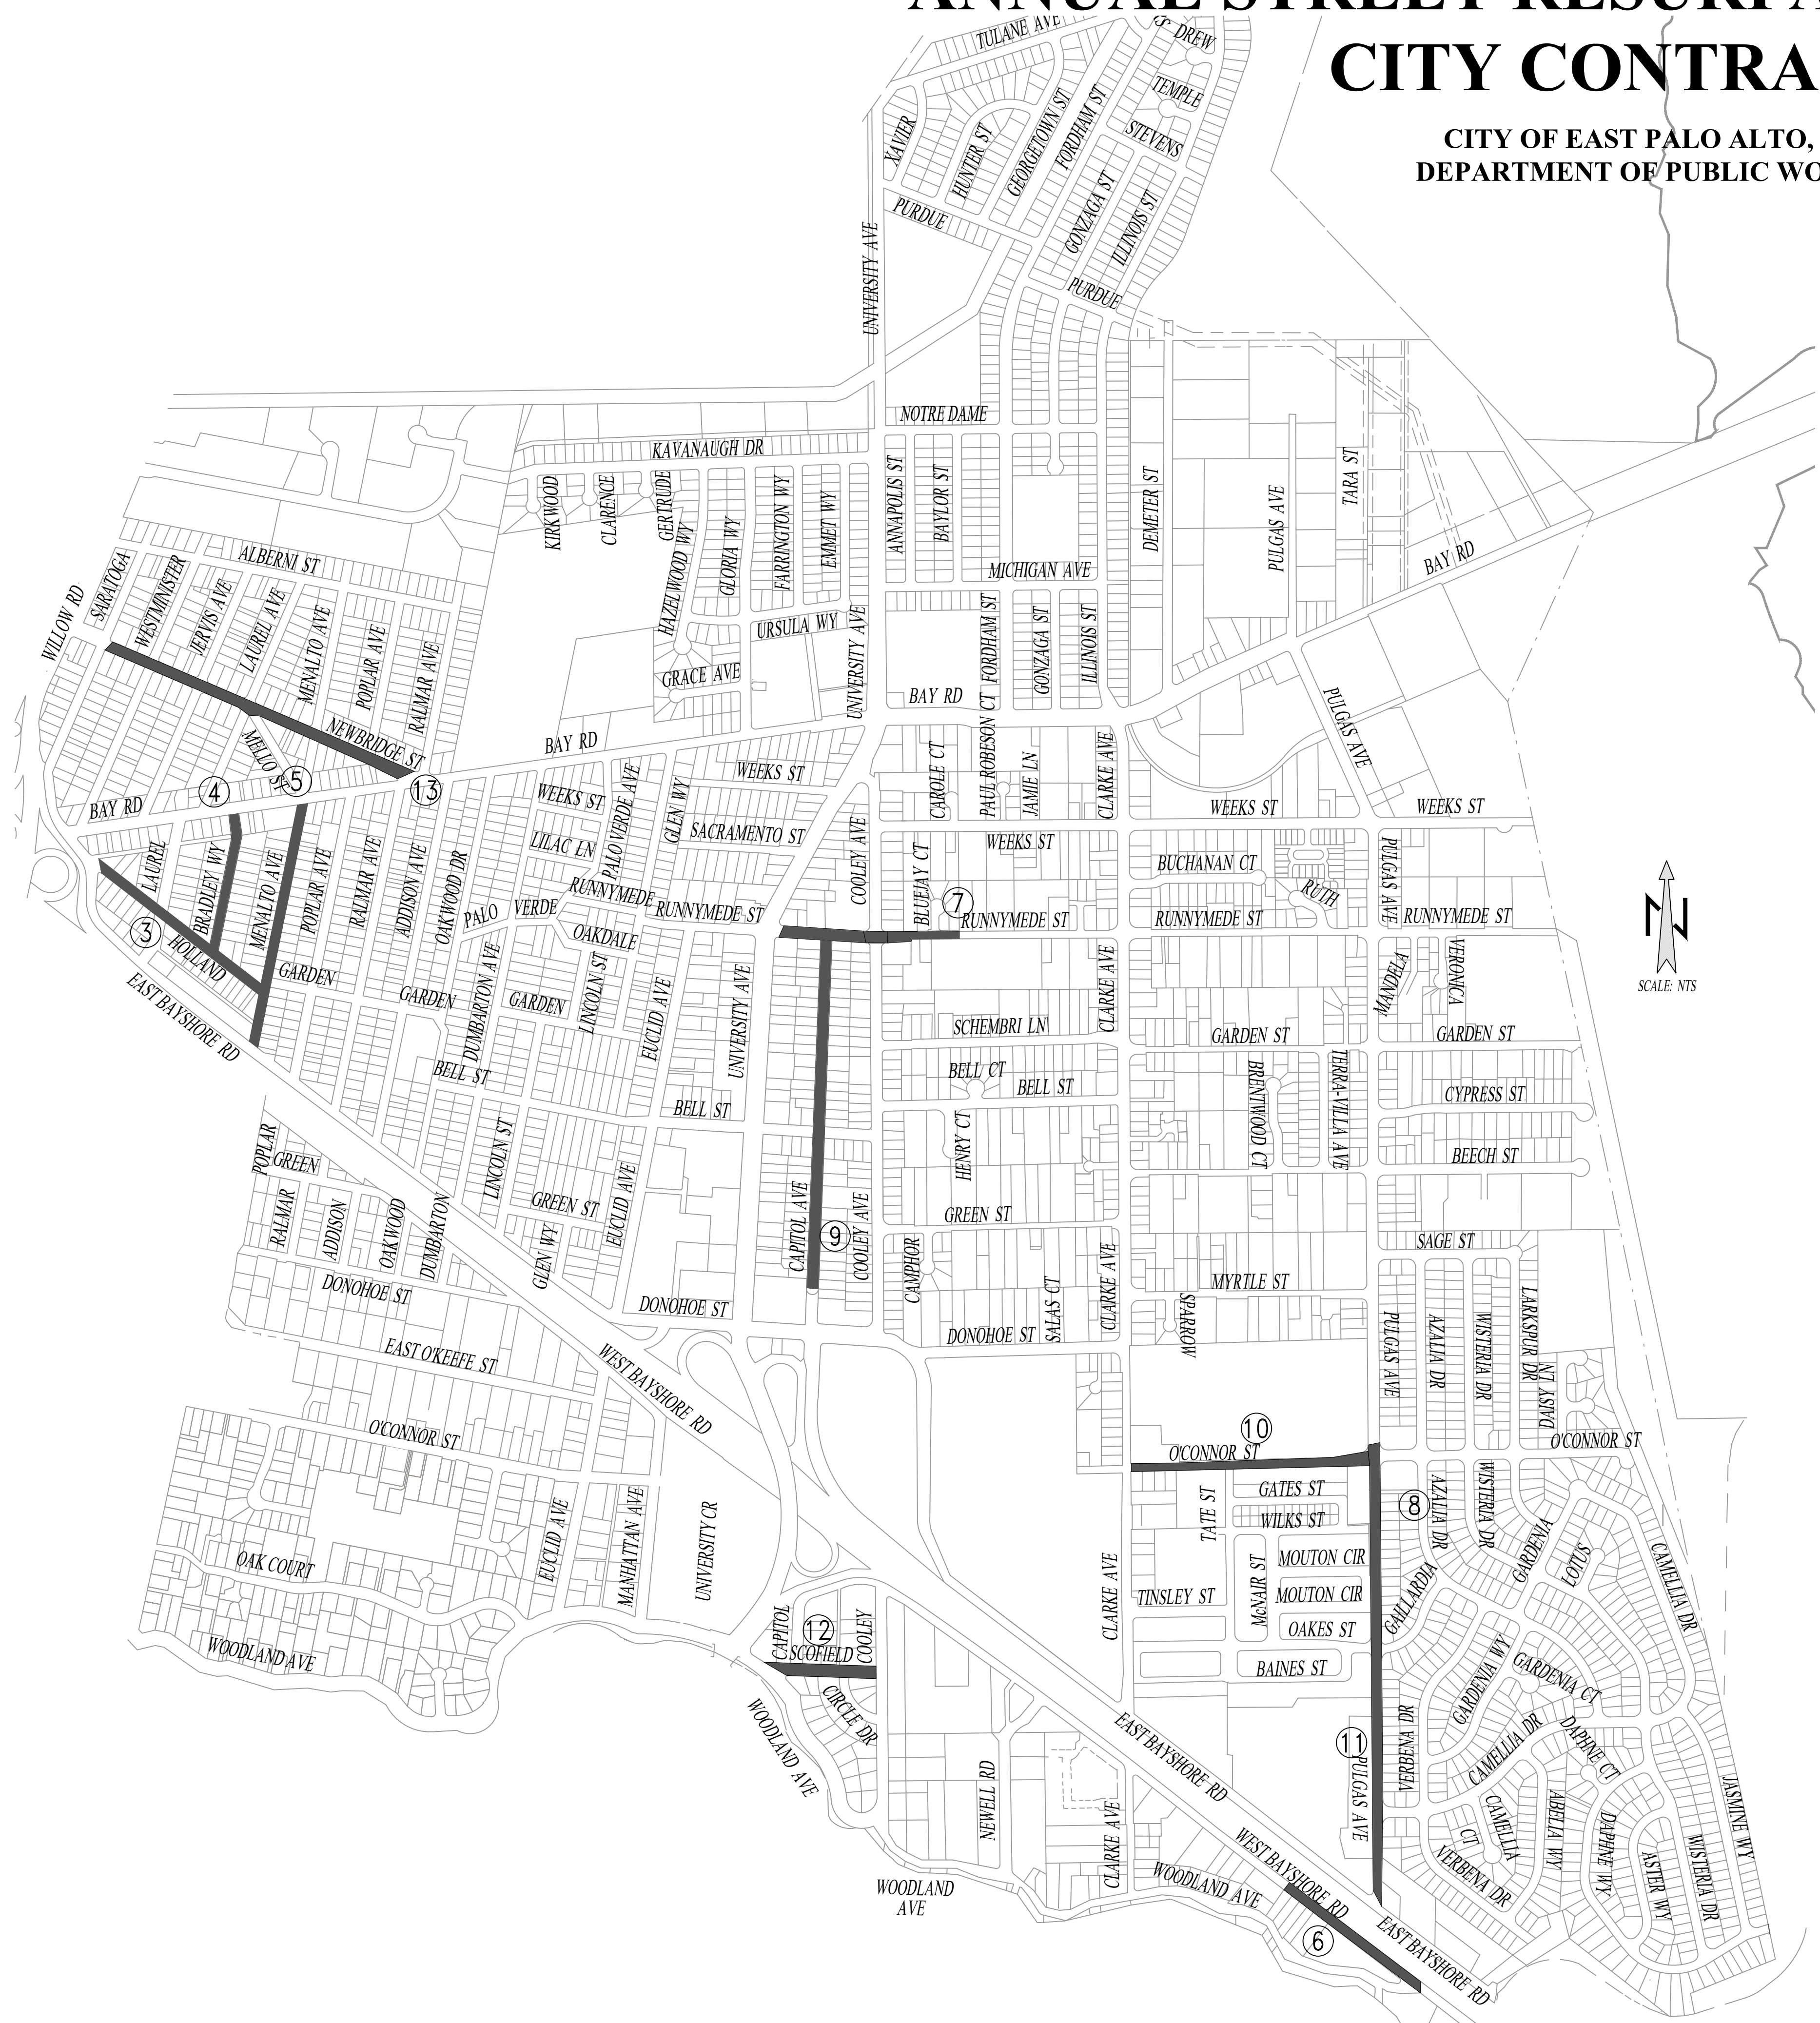

### SHEET INDEX:

Sheet Number	Sheet Name
1	TITLE SHEET
2	CONSTRUCTION NOTES
3	HOLLAND STREET
4	BRADLEY WAY
5	MENALTO AVE
6	WEST BAYSHORE ROAD
7	RUNNYMEDE STREET
8	PULGAS (O'CONNOR STREET TO GAILLARDIA WAY)
9	CAPITOL AVE
10	O'CONNOR STREET
11	PULGAS AVENUE (GAILLARDIA WAY TO E BAYSHORE ROAD)
12	SCOFIELD AVENUE
13	NEWBRIDGE STREET
14	DETAIL SHEET
15	DETAIL SHEET
16	DETAIL SHEET
17	BMP SHEET

### REPAIR LIST:

Sheet Number	Street Name	Beginning Location	Ending Location	Proposed Treatment
3	HOLLAND STREET	EAST BAYSHORE ROAD	MENALTO AVE	2" GRIND AND FILL
4	BRADLEY WAY	HOLLAND STREET	BAY ROAD	2" GRIND AND FILL
5	MENALTO AVENUE	EAST BAYSHORE ROAD	BAY ROAD	2" GRIND AND FILL
6	WEST BAYSHORE ROAD	1833 WEST BAYSHORE ROAD	WOODLAND AVENUE	2" GRIND AND FILL
7	RUNNYMEDE STREET	UNIVERSITY AVENUE	433 FT E/O COOLEY AVE	2" GRIND AND FILL
8	PULGAS AVENUE	O'CONNOR STREET	GAILLARDIA WAY	2" GRIND AND FILL
9	CAPITOL AVENUE	RUNNYMEDE STREET	CUL-DE-SAC	SLURRY SEAL
10	O'CONNOR STREET	CLARKE AVENUE	PULGAS AVENUE	SLURRY SEAL
11	PULGAS AVENUE	GAILLARDIA WAY	EAST BAYSHORE ROAD	SLURRY SEAL
12	SCOFIELD AVENUE	WOODLAND AVENUE	COOLEY AVENUE	SLURRY SEAL
13	NEWBRIDGE STREET	BAY ROAD	SARATOGA AVE	SLURRY SEAL

CALL UTILITY NOTIFICATION CENTER OF CALIFORNIA



Know what's below.  
Call before you dig.

CALL 2 BUSINESS DAYS IN ADVANCE BEFORE YOU DIG, GRADE, OR EXCAVATE FOR THE MARKING OF UNDERGROUND UTILITIES.

PREPARED UNDER MY SUPERVISION:

*Humza Javed*

HUMZA JAVED  
CITY ENGINEER

R.C.E. # 73789  
EXPIRES: 6/30/2021



DESIGNED BY: JJ  
DRAWN BY: AB

NO. \_\_\_\_\_

REVISIONS \_\_\_\_\_

DATE \_\_\_\_\_

PREPARED BY: \_\_\_\_\_

CITY OF EAST PALO ALTO  
ENGINEERING DEPARTMENT  
SAN MATEO COUNTY, CALIFORNIA

TITLE: \_\_\_\_\_

COVER SHEET

ANNUAL STREET RESURFACING PROGRAM 2018  
CITY OF EAST PALO ALTO, CALIFORNIA

SHEET 1  
OF  
17

DATE: 6/15/2020  
JOB NO.: \_\_\_\_\_  
CIP-ST-07-20