

EAST PALO ALTO LIBRARY


DESIGN OPTIONS COMPARISON

05.09.2019

OPTION 1. JIGSAW PUZZLE

LEVEL 1 FLOOR PLAN
11,780 SF
1:20


PROGRAM	ASSIGNABLE	PROPOSED
STAFF RESOURCE CENTER		
PROCESSING ROOM	375 ASF	305 PSF
COMMUNITY RESOURCE CENTER		
COMMUNITY ACTIVITY	1,120 ASF	932 PSF
STORAGE	240 ASF	108 PSF
KIDS AND FAMILY		
NEW BOOKS	200 ASF	200 PSF + @
BOOKS	1,000 ASF	1,000 PSF + @
AV/ MEDIA	350 ASF	350 PSF + @
TABLE SEATING	400 ASF	400 PSF + @
STORY TELLING	1,000 ASF	1,000 PSF + @
STORAGE	150 ASF	170 PSF
CABINET OF CURIOSITY		
MAKER ROOM	700 ASF	780 PSF
STORAGE	100 ASF	INCLUDED
CULINARY LITERACY CENTER		
TEACHING KITECHEN	900 ASF	900 PSF+@
STORAGE	100 ASF	100 PSF+@

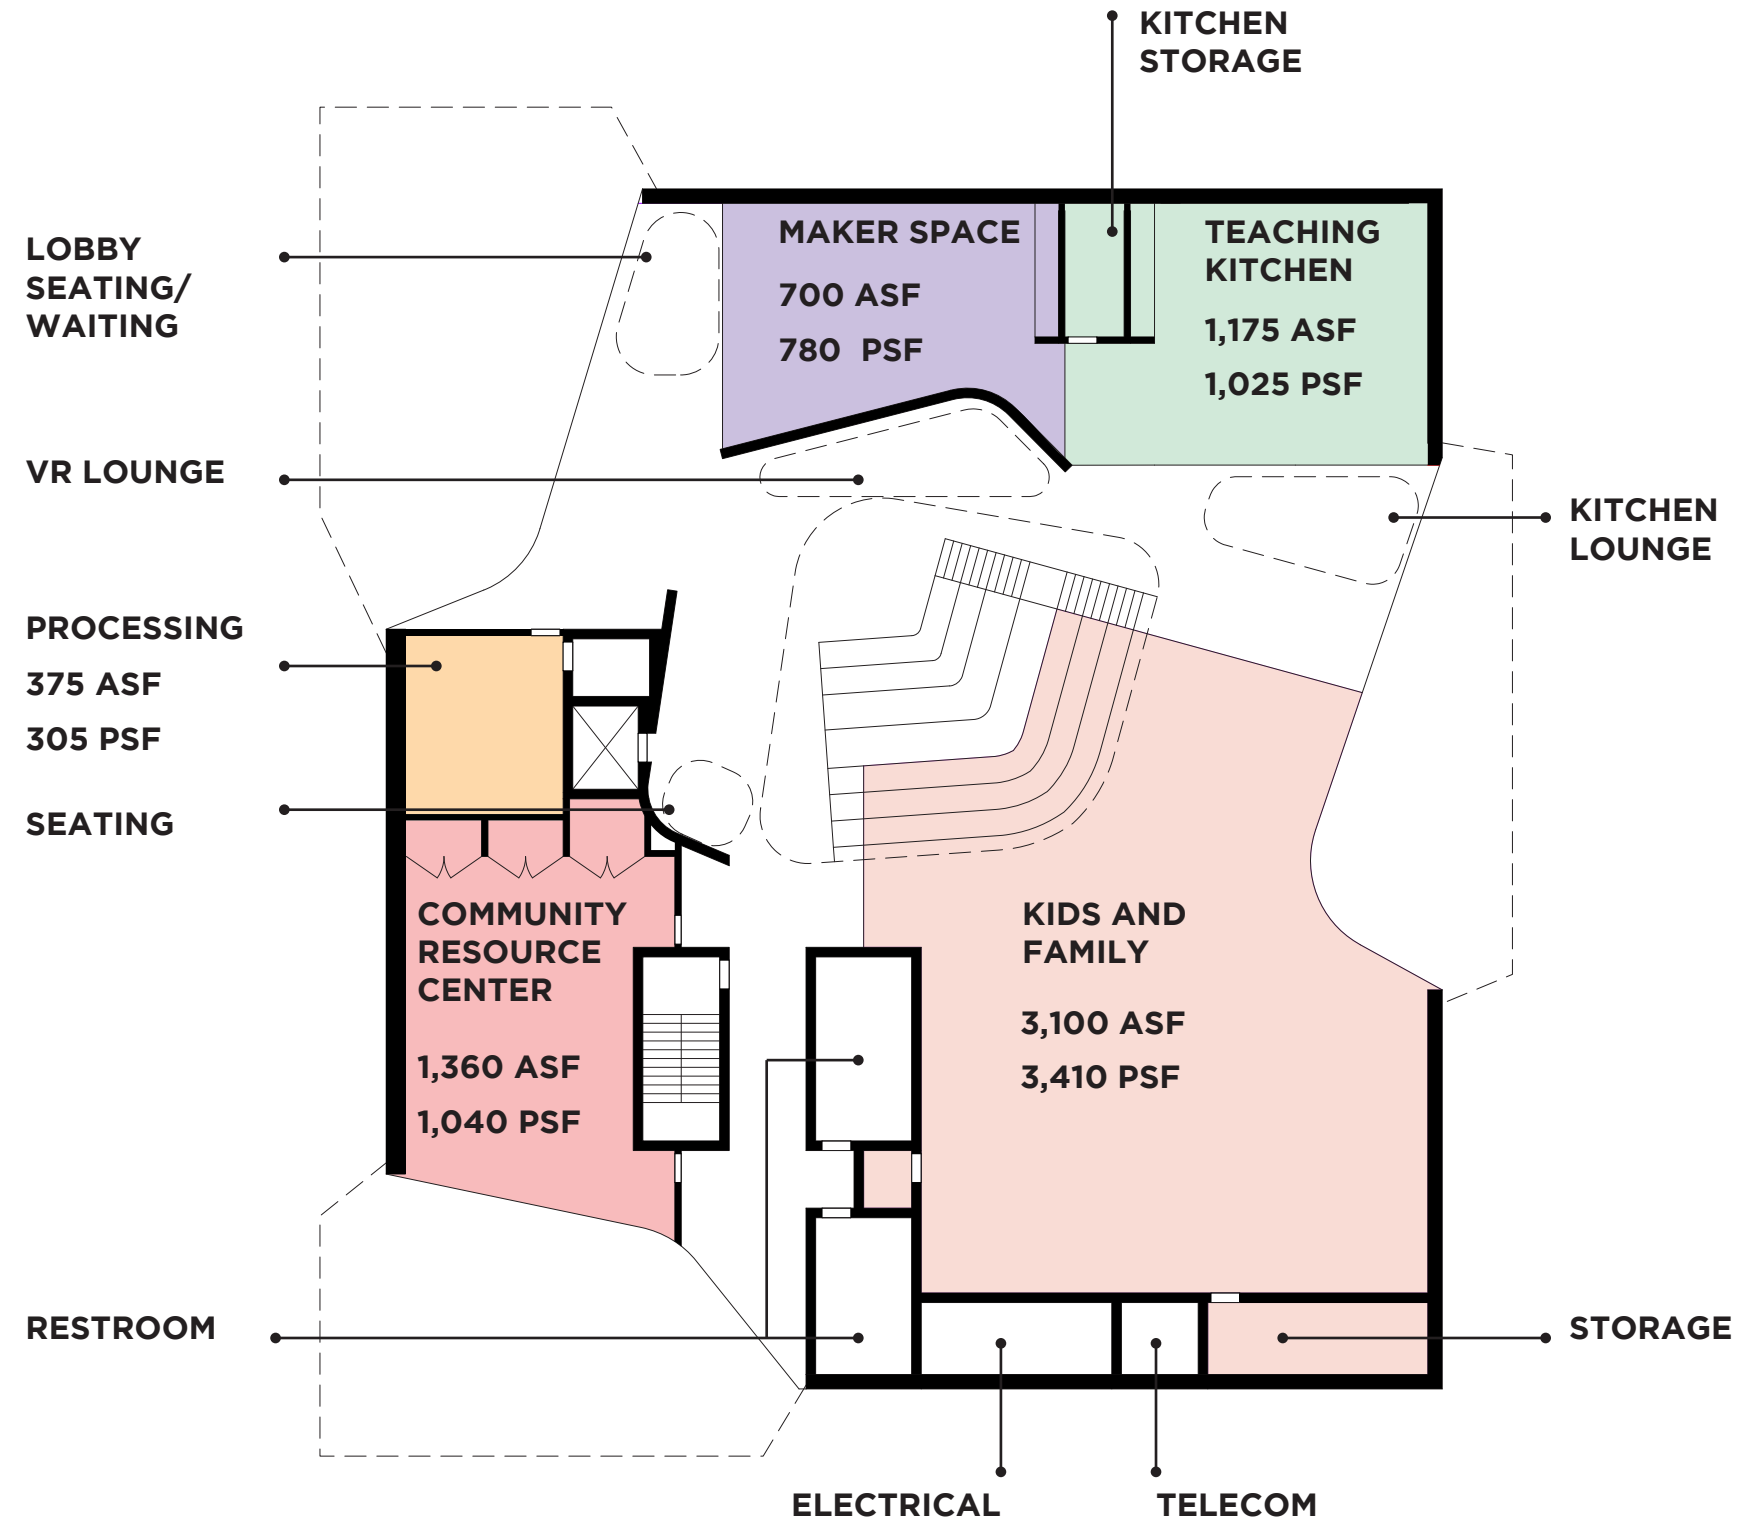

OPTION 1. JIGSAW PUZZLE

LEVEL 2 FLOOR PLAN
11,540 SF
1:20


PROGRAM	ASSIGNABLE	PROPOSED
STAFF RESOURCE CENTER		
OPEN OFFICE	450 ASF	453 PSF
ENCLOSED OFFICE	110 ASF	125 PSF
BREAK ROOM	150 ASF	172 PSF
STORAGE	180 ASF	200 PSF
COLLECTION AND STUDY		
MAIN SPACE	4,000 ASF	6,345 PSF
RESTROOM	INCLUDED	110 PSF
QUIET ROOM	650 ASF	620 PSF
STUDY ROOM	90 ASF	116 PSF
STUDY ROOM	90 ASF	92 PSF
CABINET OF CURIOSITY		
TEEN ROOM	900 ASF	1,135 PSF

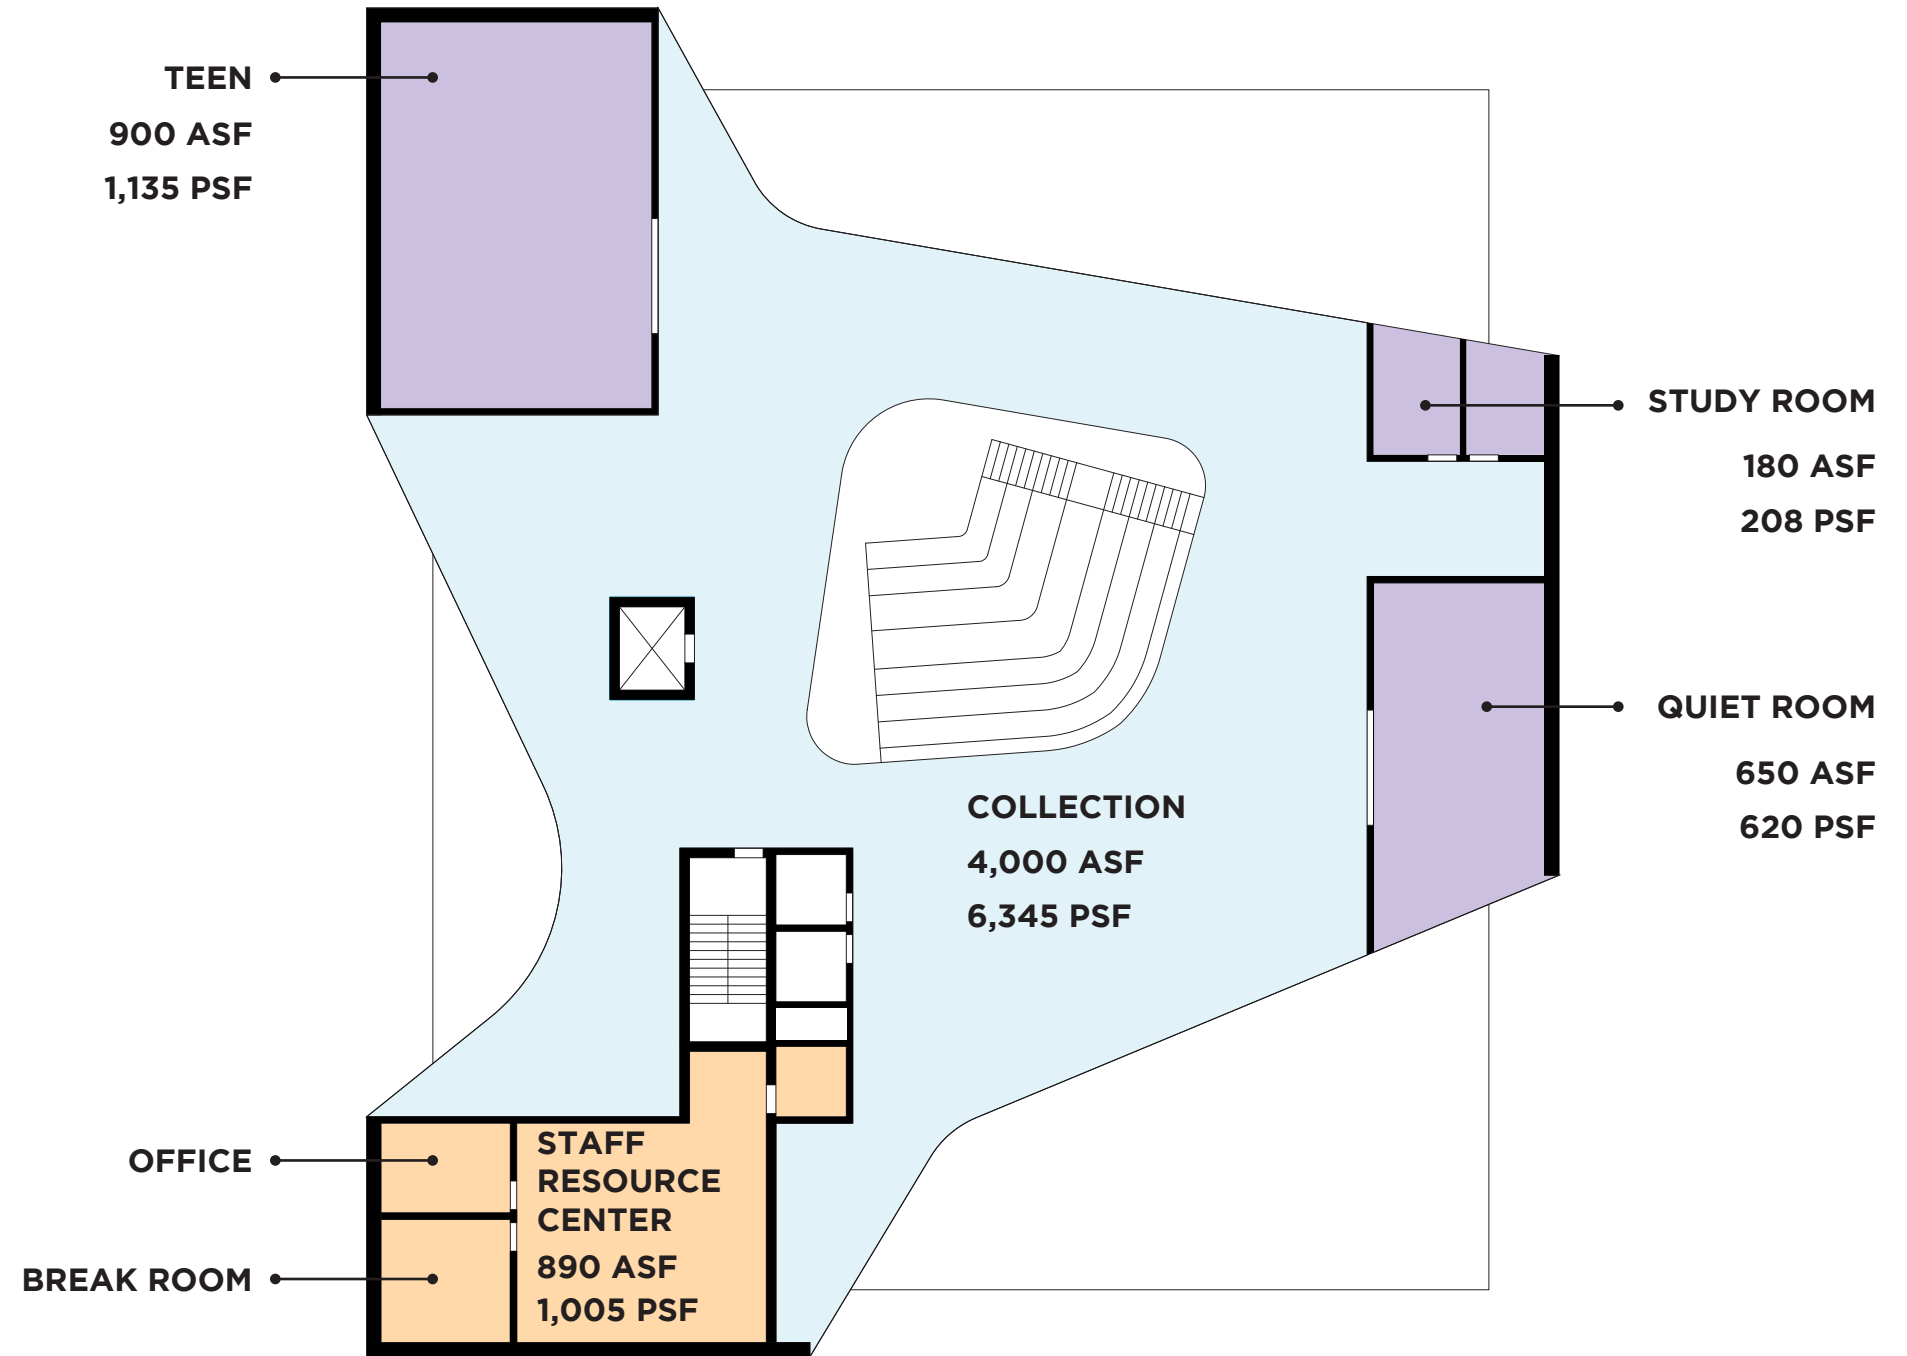

OPTION 1. BOOMERANG

LEVEL 1 FLOOR PLAN
13,000 SF
1:20

PROGRAM	ASSIGNABLE	PROPOSED
STAFF RESOURCE CENTER		
PROCESSING ROOM	375 ASF	325 PSF
COMMUNITY RESOURCE CENTER		
COMMUNITY ACTIVITY	1,120 ASF	1,055 PSF
STORAGE	240 ASF	175 PSF
KIDS AND FAMILY		
NEW BOOKS	200 ASF	200 PSF + @
BOOKS	1,000 ASF	1,000 PSF + @
AV/ MEDIA	350 ASF	350 PSF + @
TABLE SEATING	400 ASF	400 PSF + @
STORY TELLING	1,000 ASF	1,000 PSF + @
STORAGE	150 ASF	180 PSF
CABINET OF CURIOSITY		
MAKER ROOM	700 ASF	572 PSF
STORAGE	100 ASF	93 PSF
CULINARY LITERACY CENTER		
TEACHING KITCHEN	900 ASF	730 PSF
STORAGE	100 ASF	100 PSF

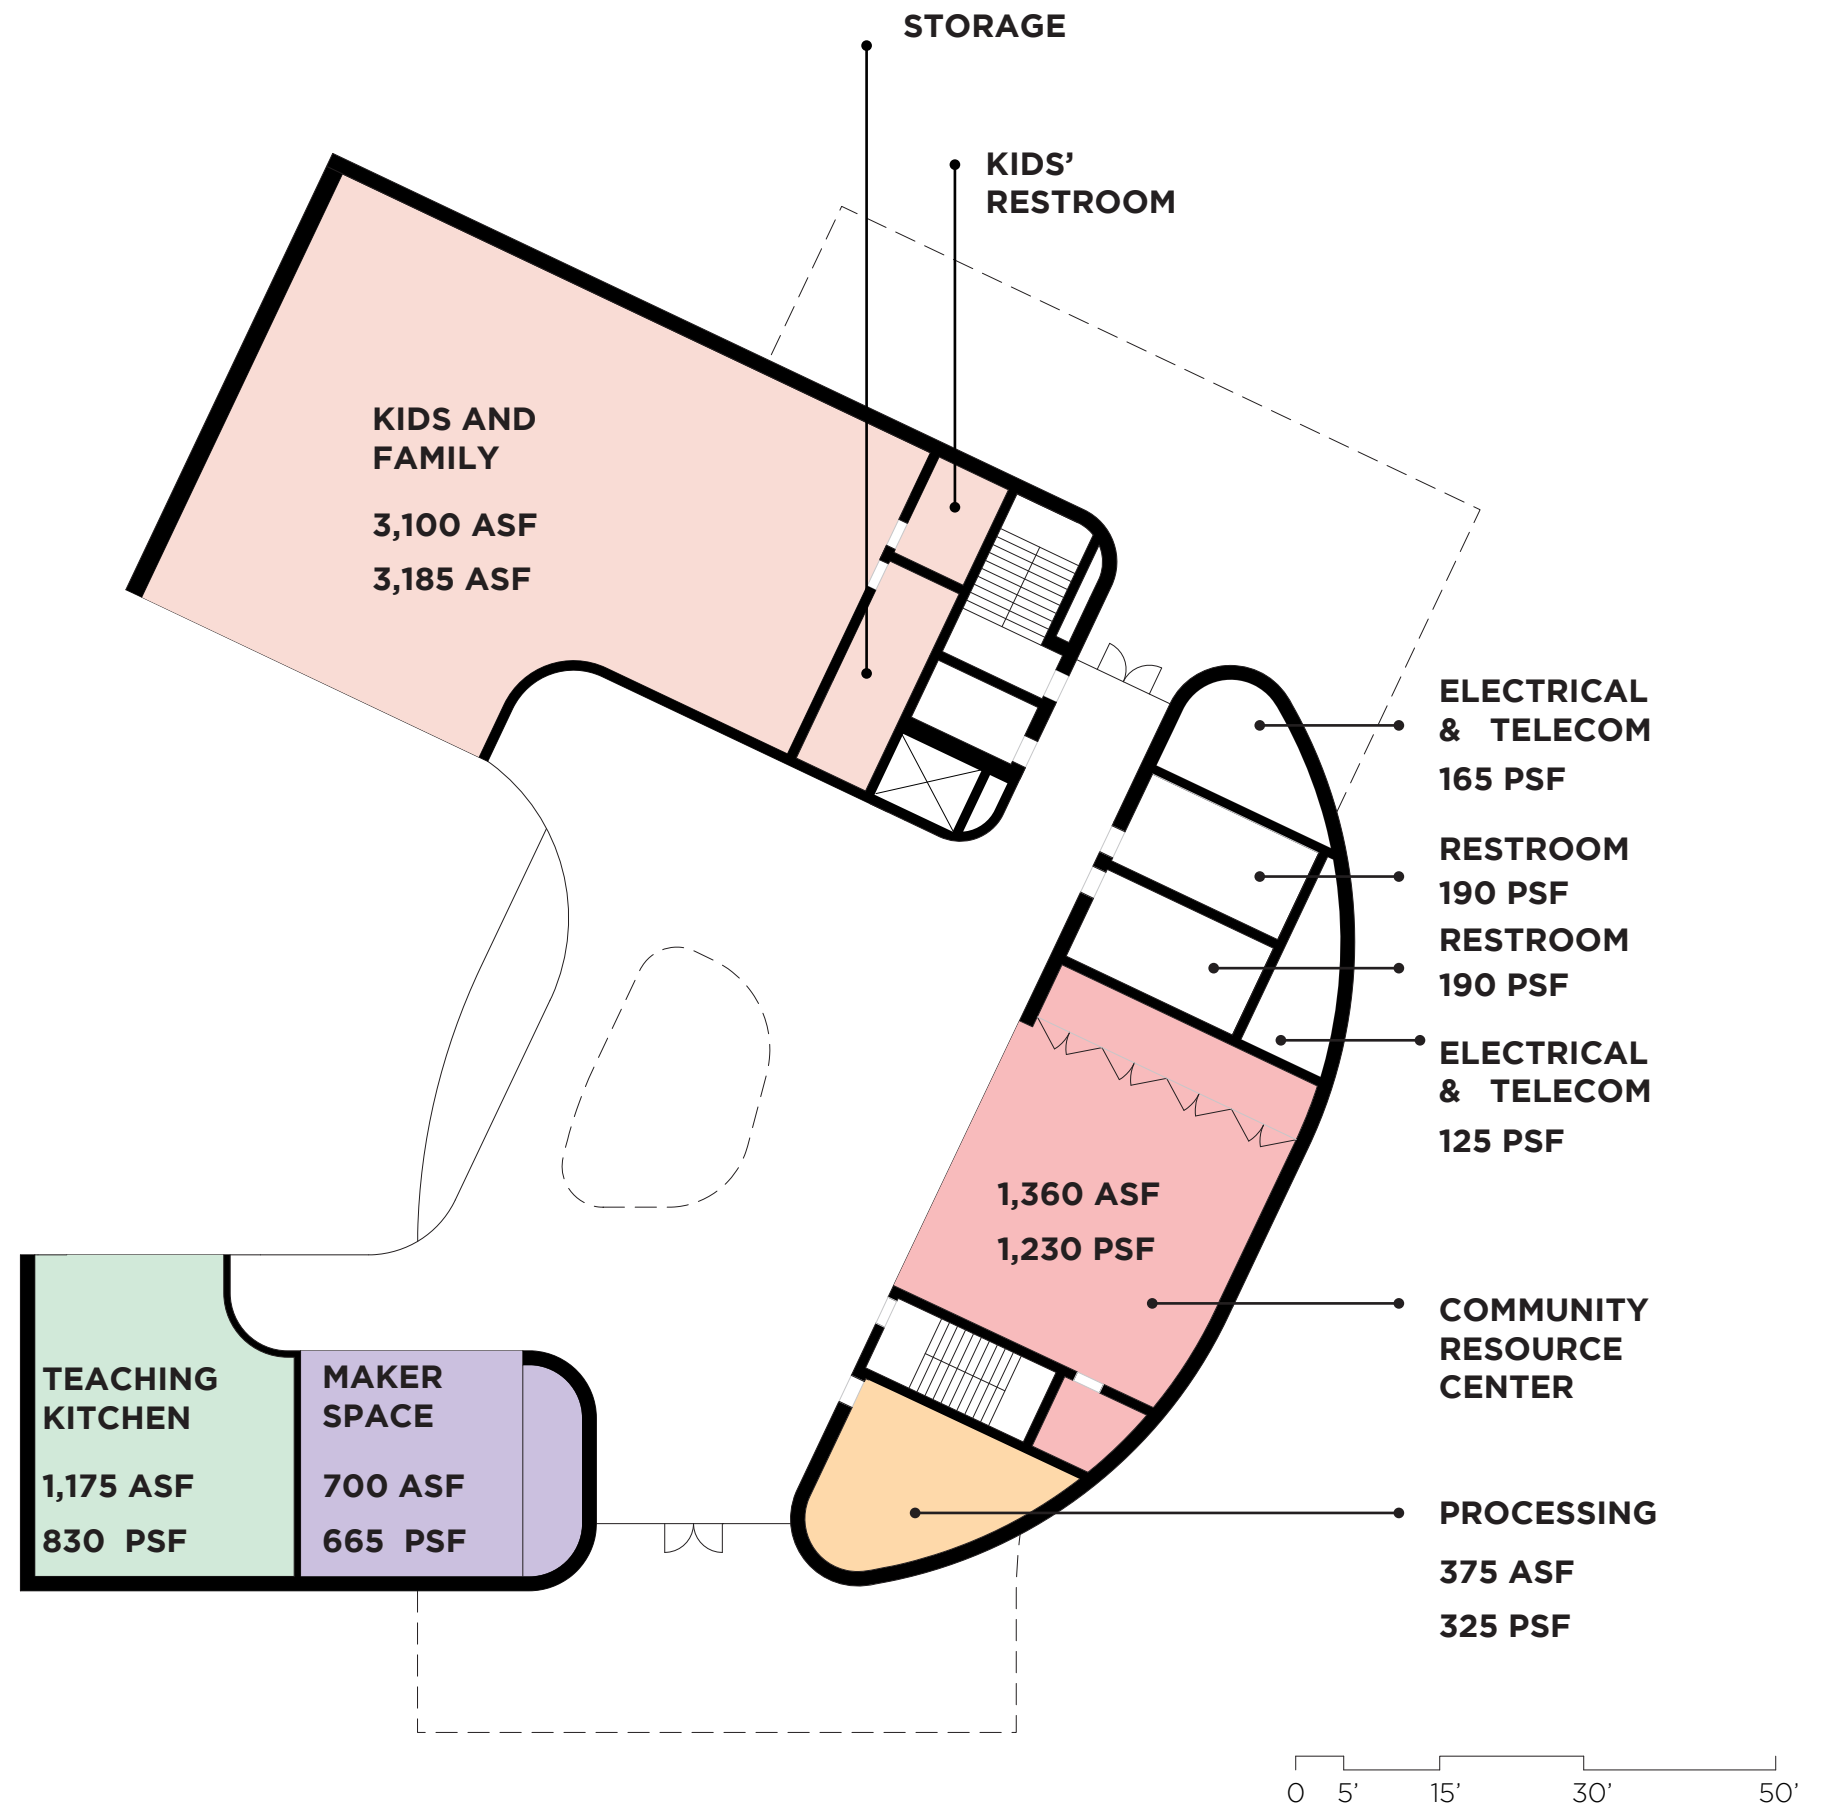

OPTION 2. BOOMERANG

LEVEL 2 FLOOR PLAN
10,785 SF
1:20

PROGRAM	ASSIGNABLE	PROPOSED
STAFF RESOURCE CENTER		
OPEN OFFICE	450 ASF	510 PSF
ENCLOSED OFFICE	110 ASF	120 PSF
BREAK ROOM	150 ASF	200 PSF
STORAGE	180 ASF	160 PSF
COLLECTION AND STUDY		
MAIN SPACE	4,000 ASF	6,365 PSF
RESTROOM	INCLUDED	125 PSF
QUIET ROOM	650 ASF	670 PSF
STUDY ROOM	90 ASF	95 PSF
STUDY ROOM	90 ASF	95 PSF
CABINET OF CURIOSITY		
TEEN ROOM	900 ASF	915 PSF

